




# WOODRIDGE

BAPTIST CHURCH


**Woodridge Baptist Church**  
September 12th, 2024

STUDIO  
**RED**  
ARCHITECTS

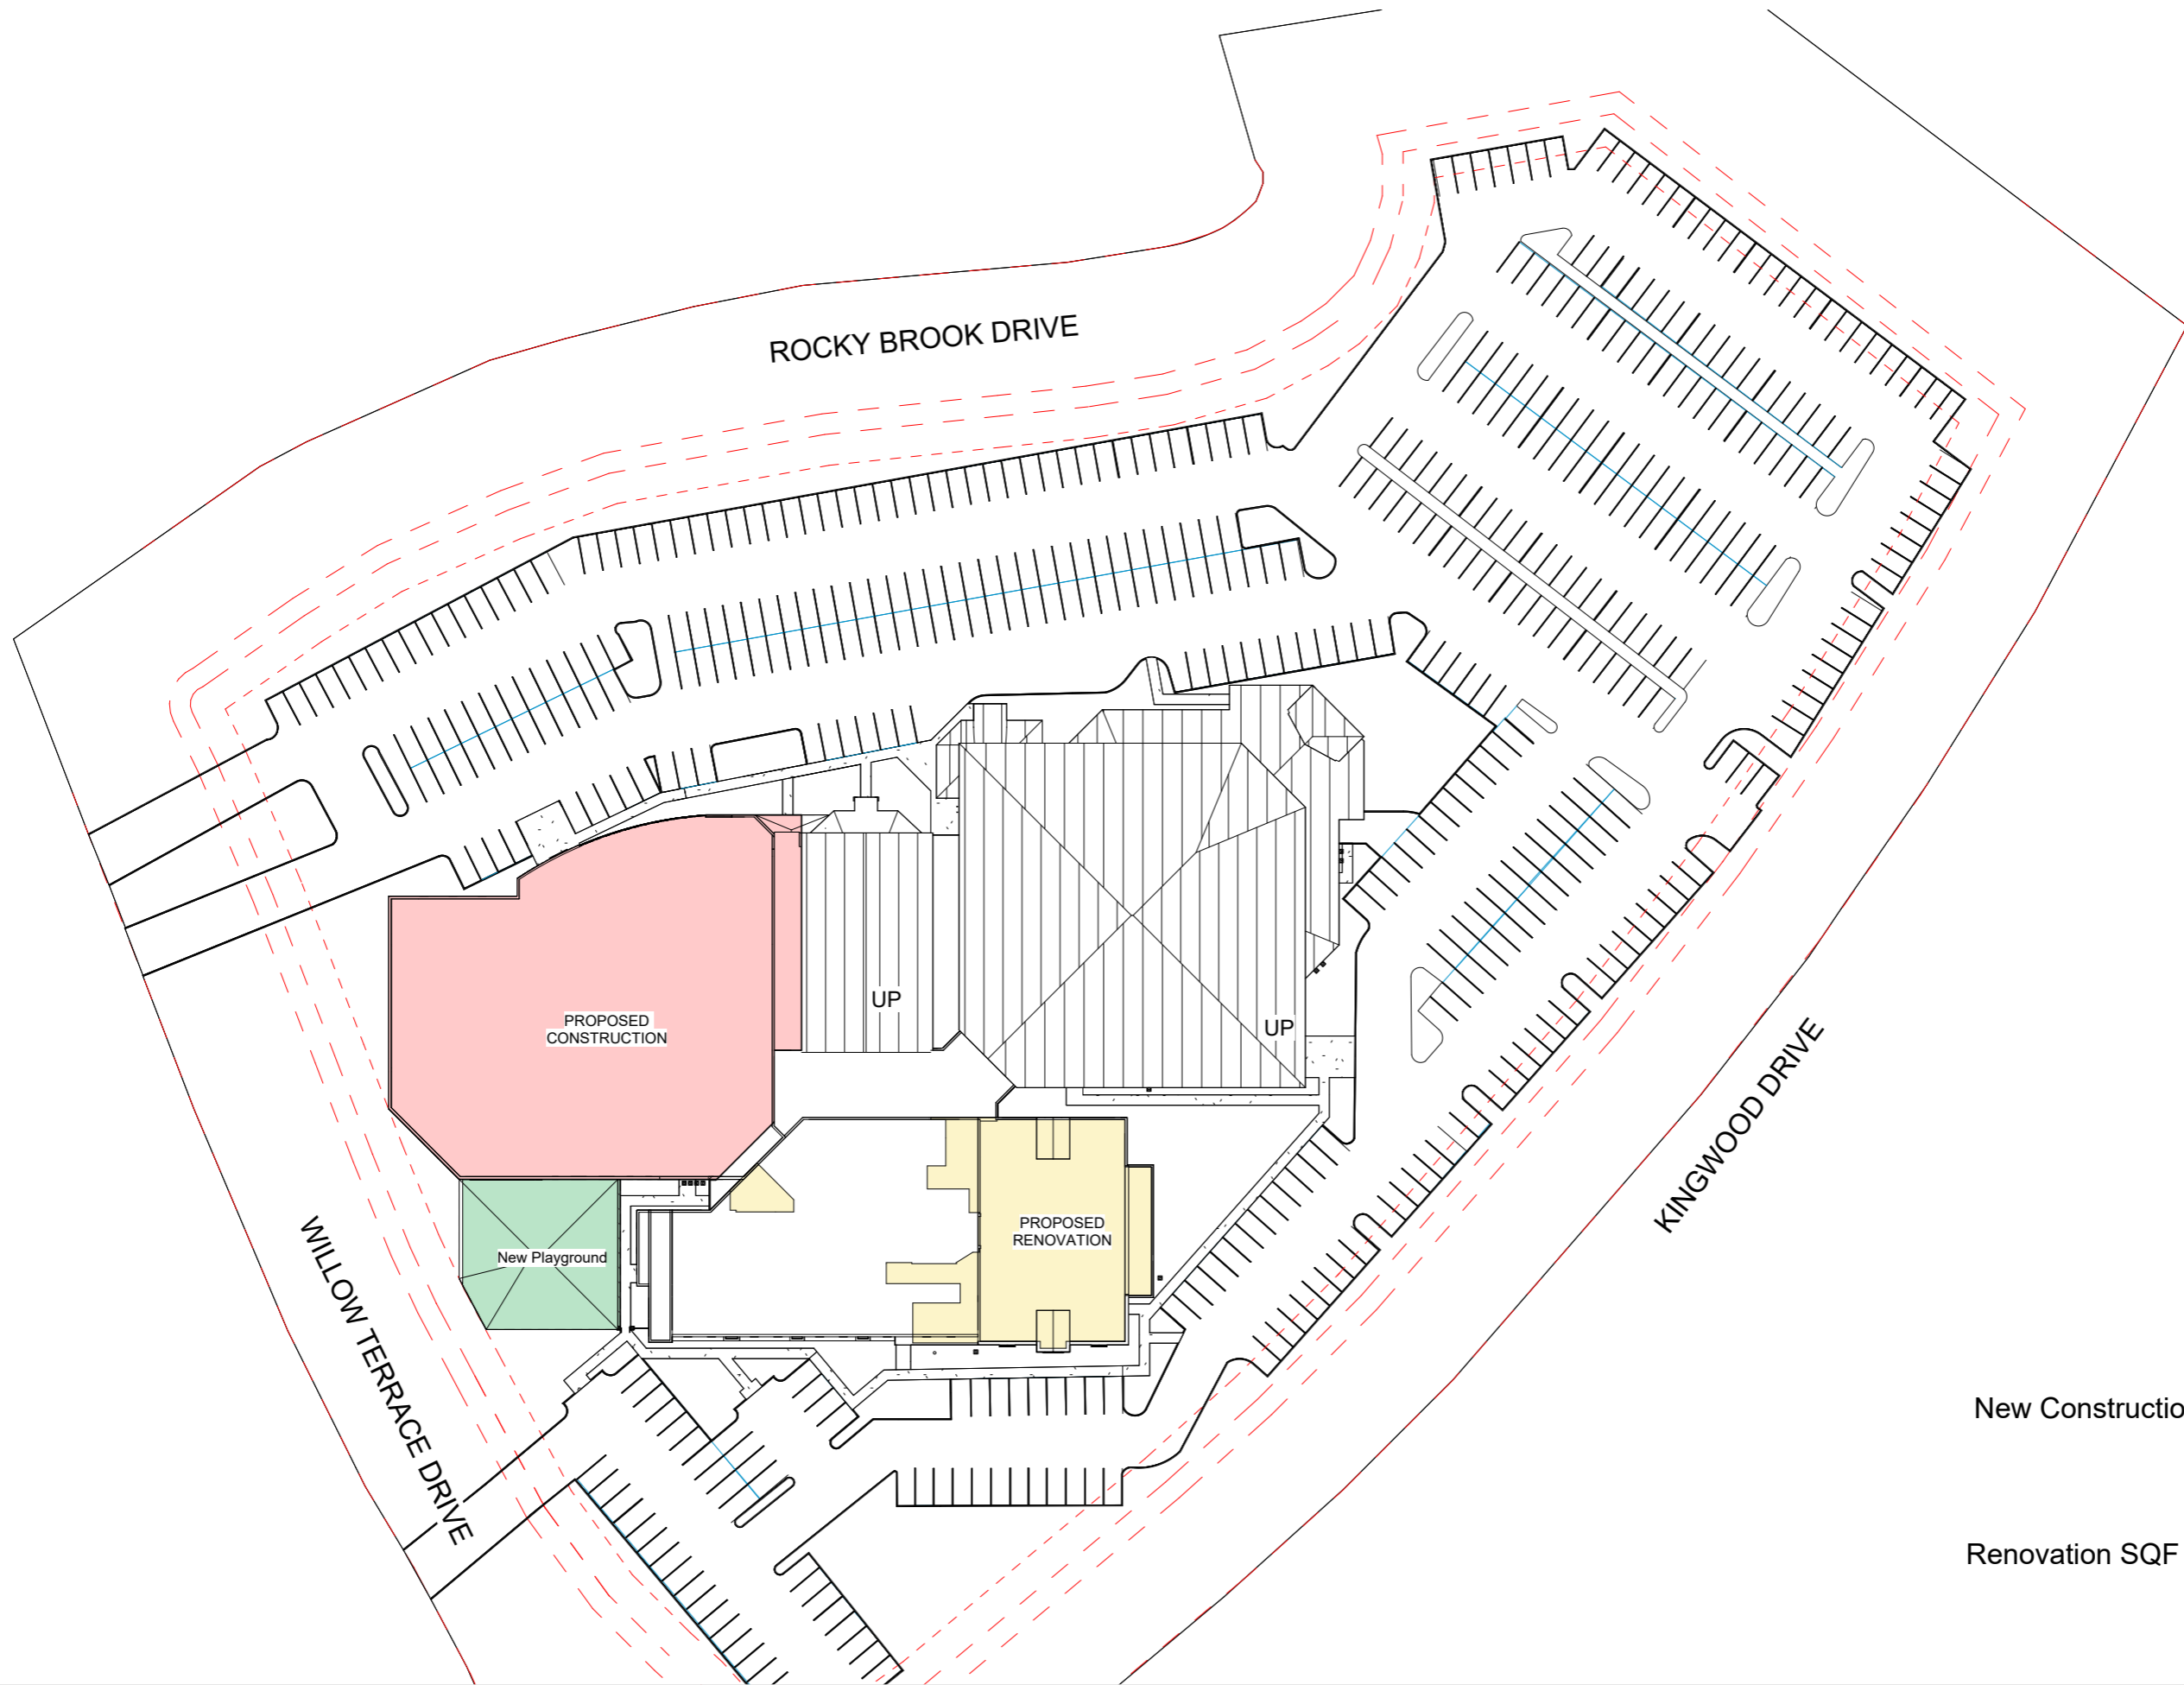

New Construction SQF - 45,346

Renovation SQF - 23,672

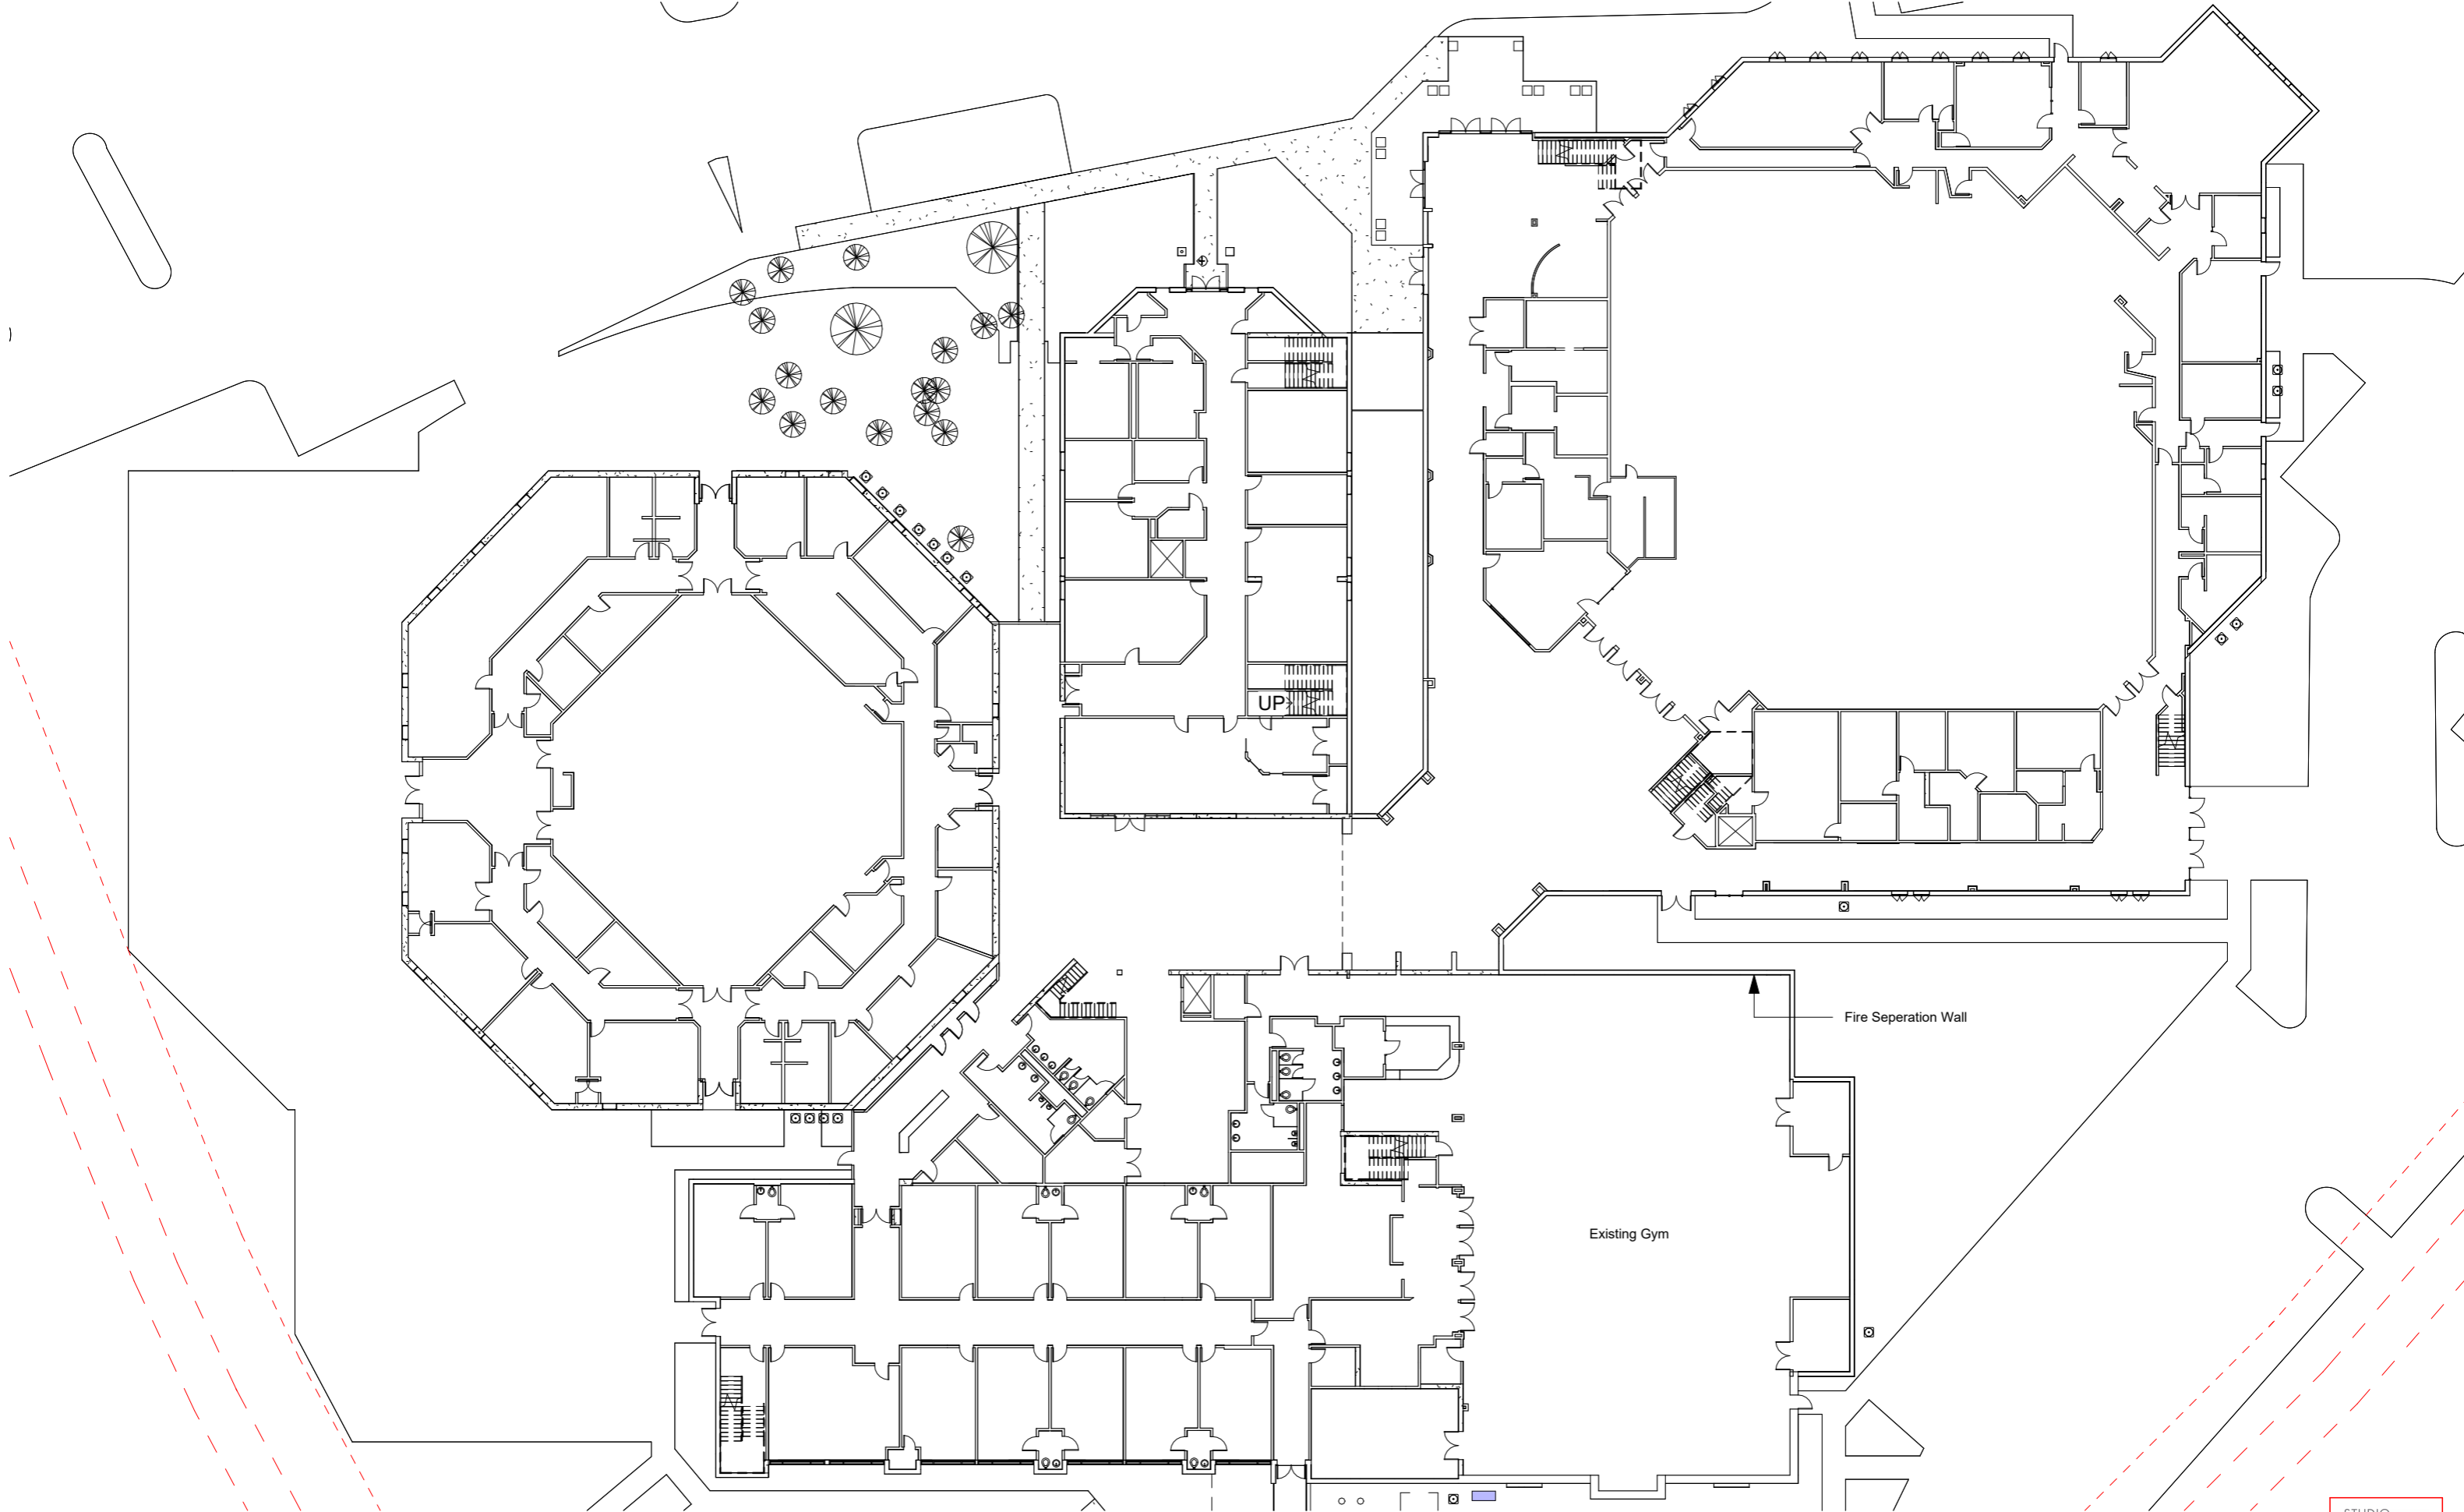


# Woodridge Baptist Church

Level 1 Existing

FOR REFERENCE ONLY - NOT FOR REGULATORY APPROVAL, PERMITTING OR CONSTRUCTION.  
EDWIN R. GARRETT, STATE OF TEXAS REGISTERED ARCHITECT #7921

1/32" = 1'-0"  
09-25-2024



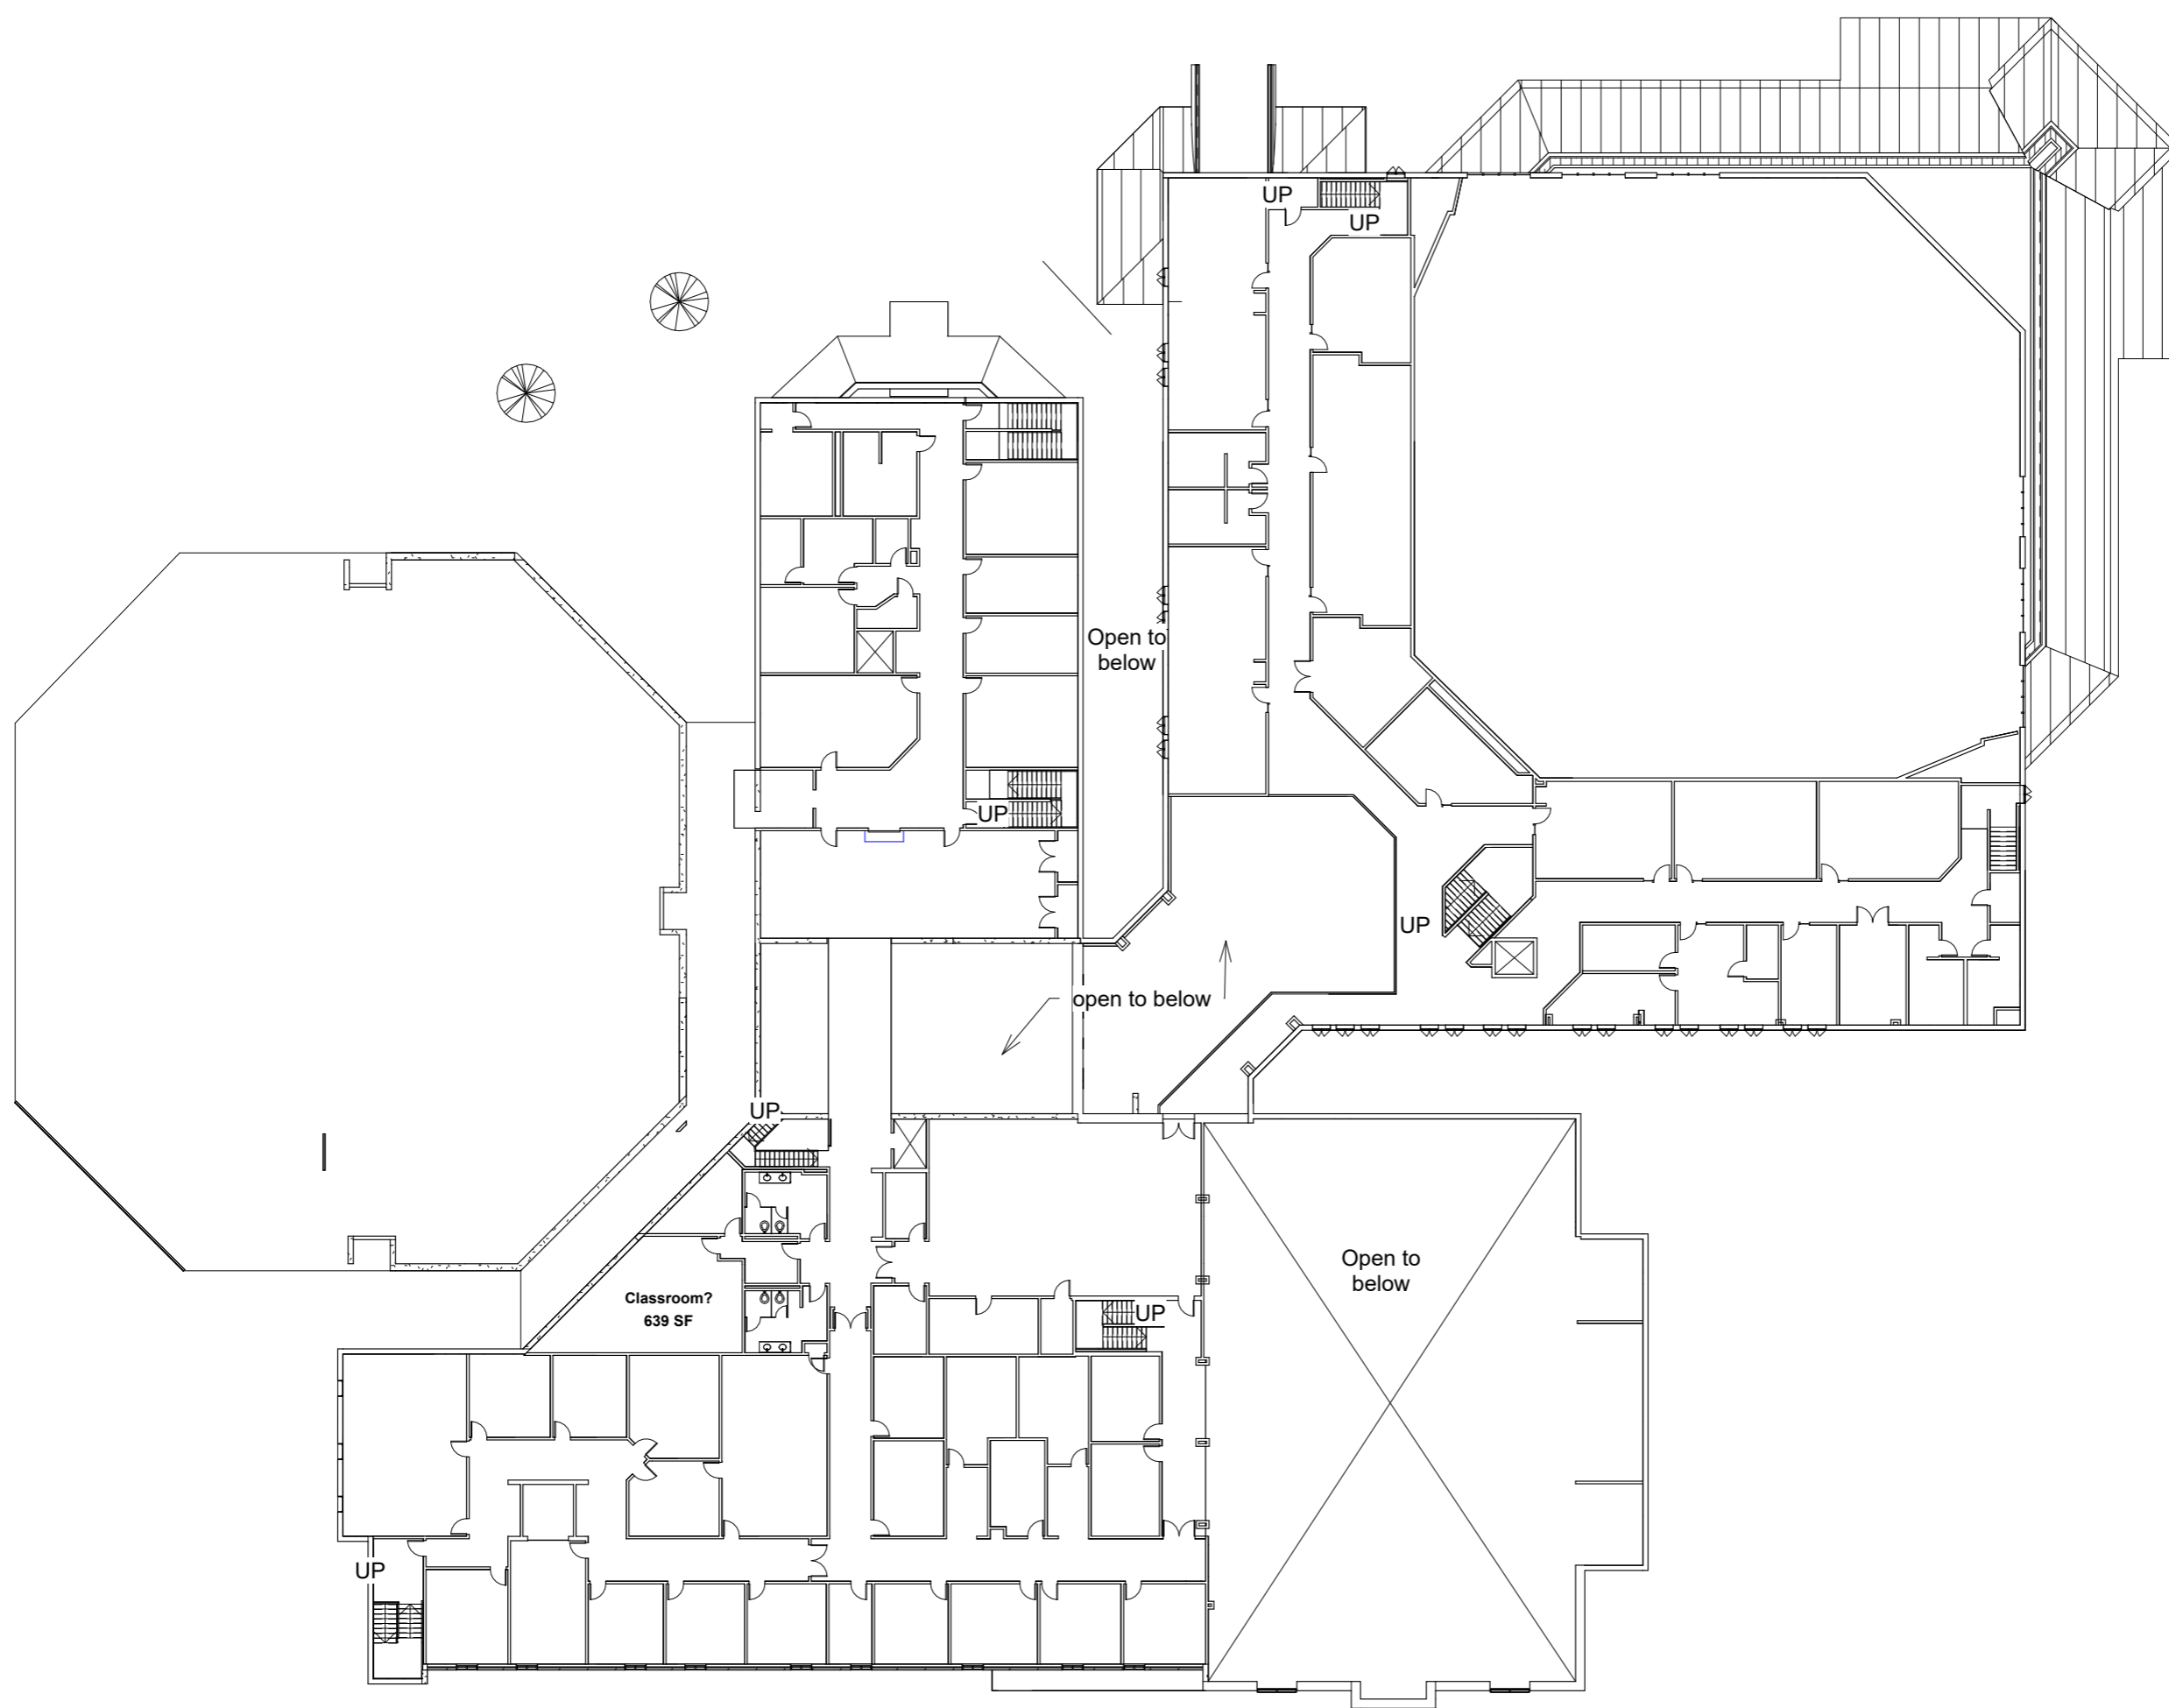


# Woodridge Baptist Church

Level 2 Existing

FOR REFERENCE ONLY - NOT FOR REGULATORY APPROVAL, PERMITTING OR CONSTRUCTION.  
EDWIN R. GARRETT, STATE OF TEXAS REGISTERED ARCHITECT #7921

1/32" = 1'-0"  
09-25-2024



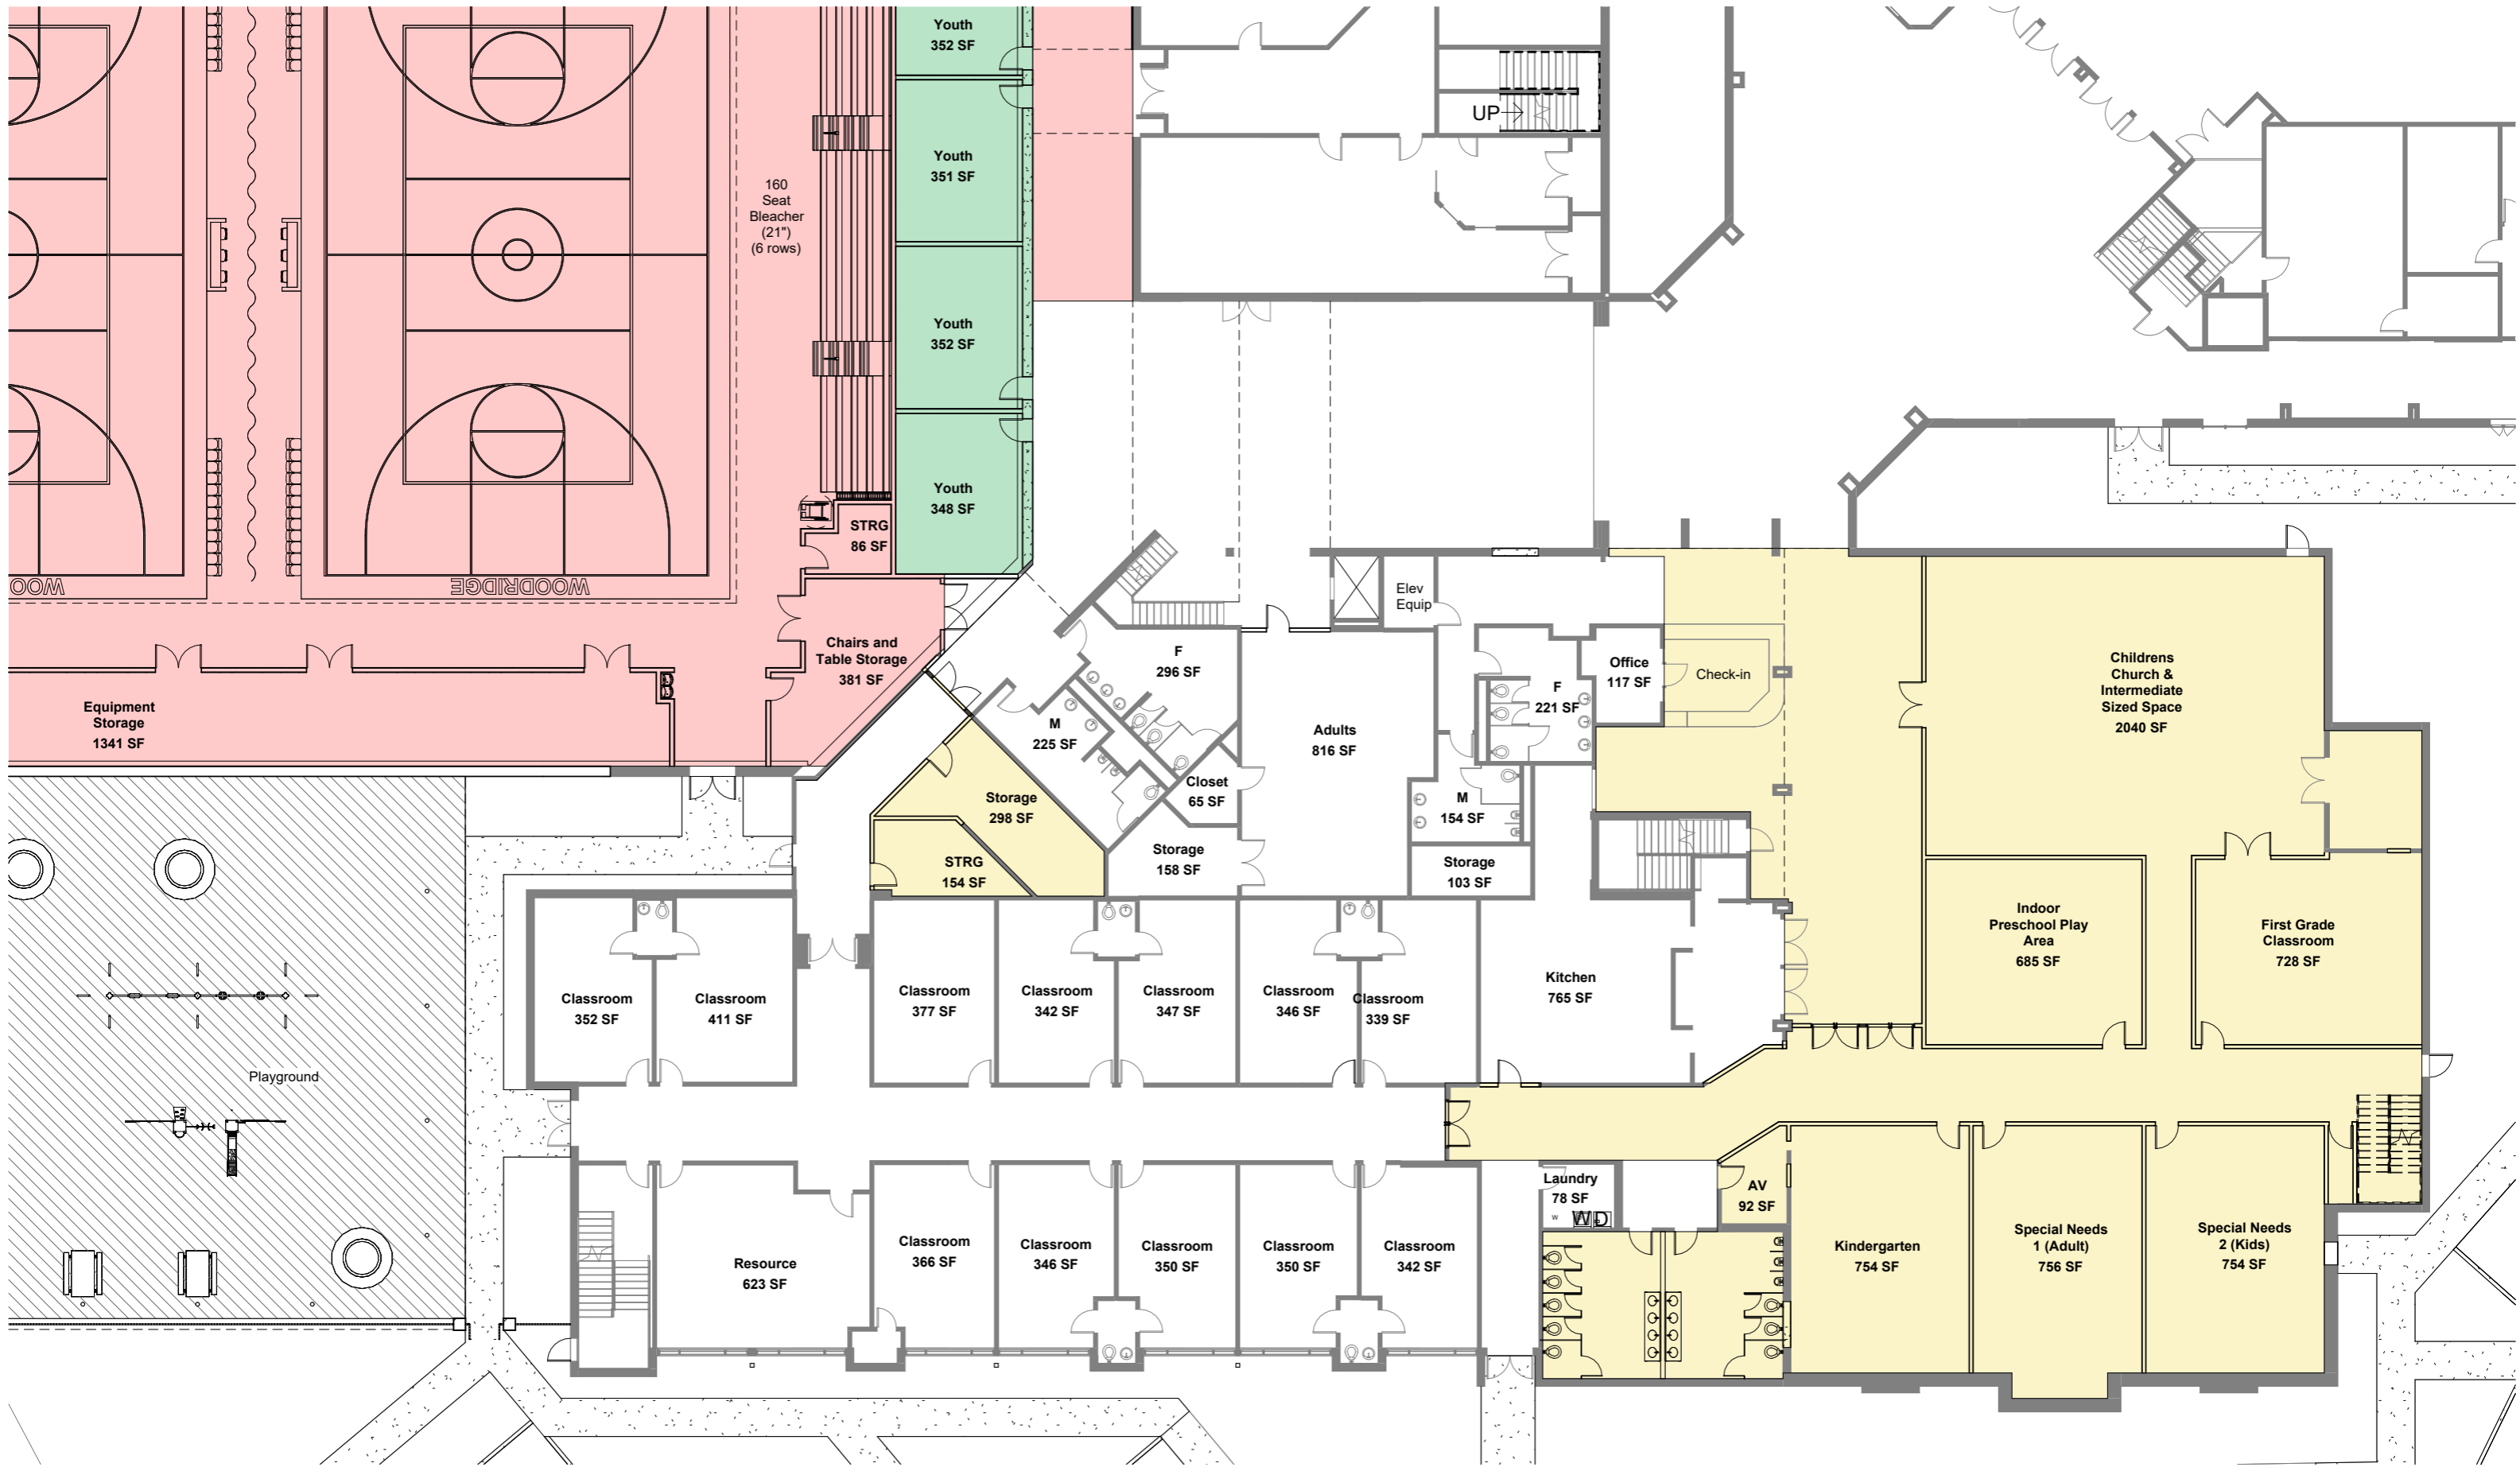


# Woodridge Baptist Church

Level 1 - Classrooms

FOR REFERENCE ONLY - NOT FOR REGULATORY APPROVAL, PERMITTING OR CONSTRUCTION.  
 EDWIN R. GARRETT, STATE OF TEXAS REGISTERED ARCHITECT #7921

1" = 20'-0"  
 09-25-2024



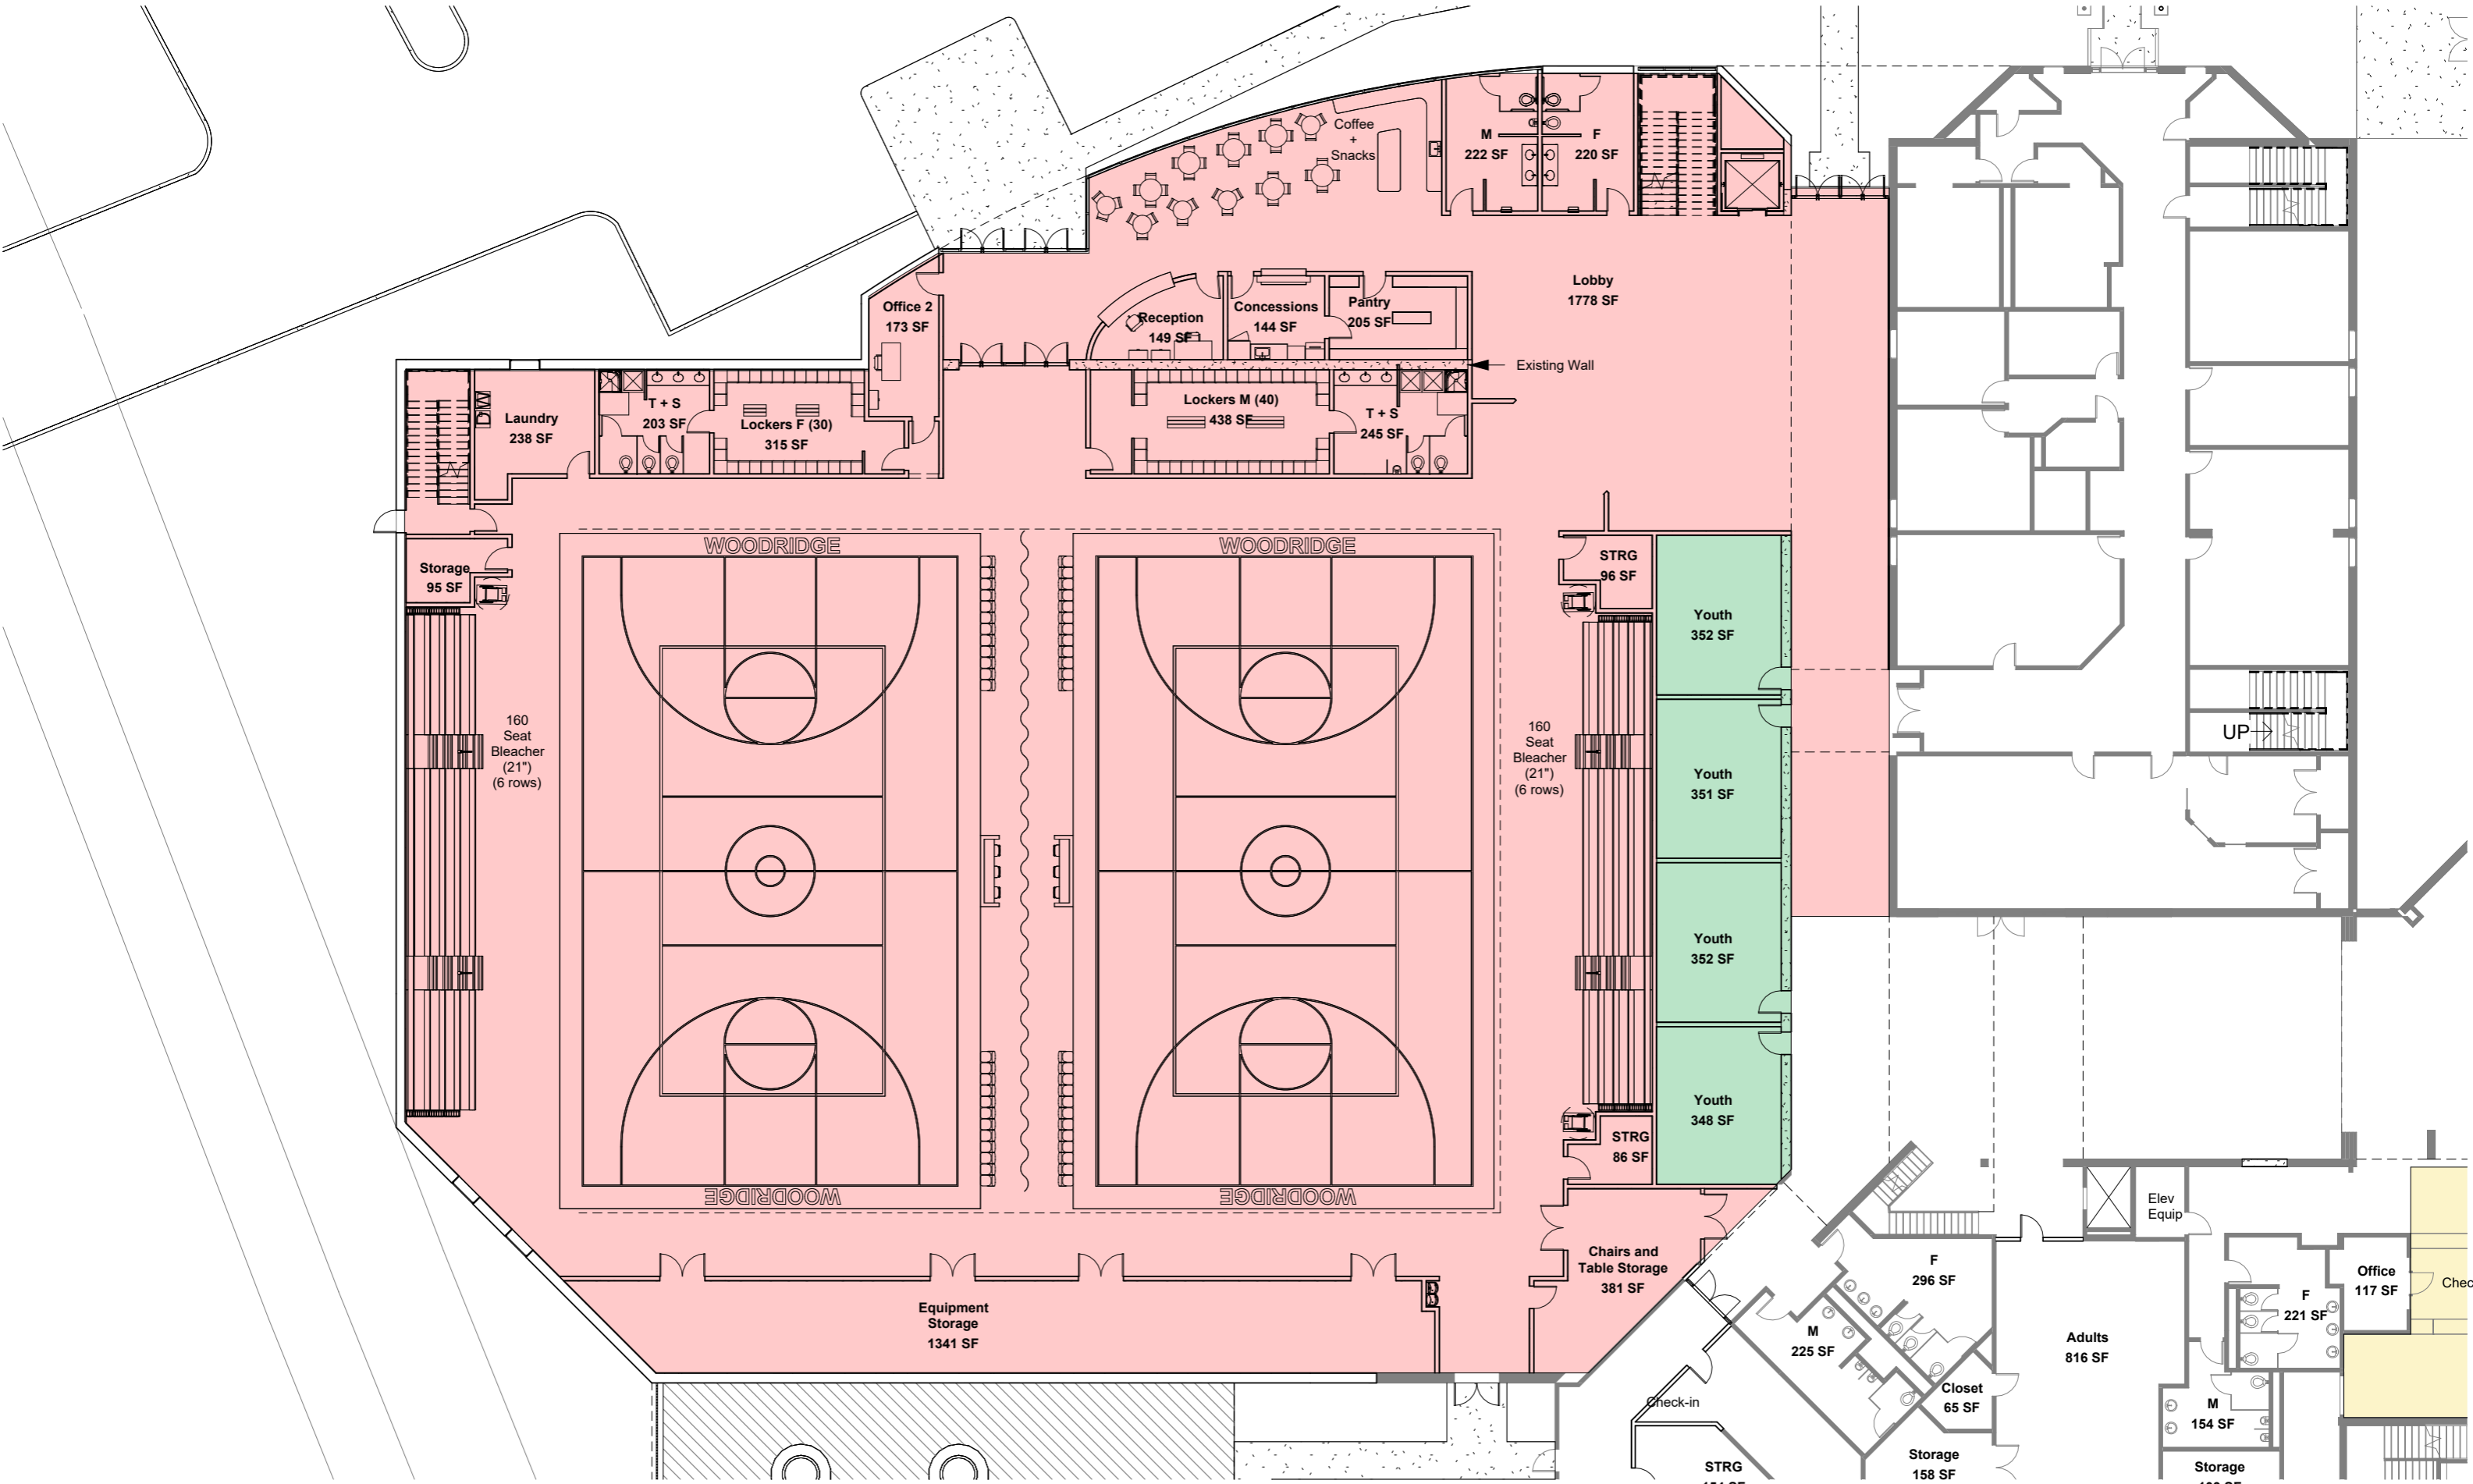


# Woodridge Baptist Church

Level 1 - Gym

FOR REFERENCE ONLY - NOT FOR REGULATORY APPROVAL, PERMITTING OR CONSTRUCTION.  
 EDWIN R. GARRETT, STATE OF TEXAS REGISTERED ARCHITECT #7921

1" = 20'-0"  
 09-25-2024



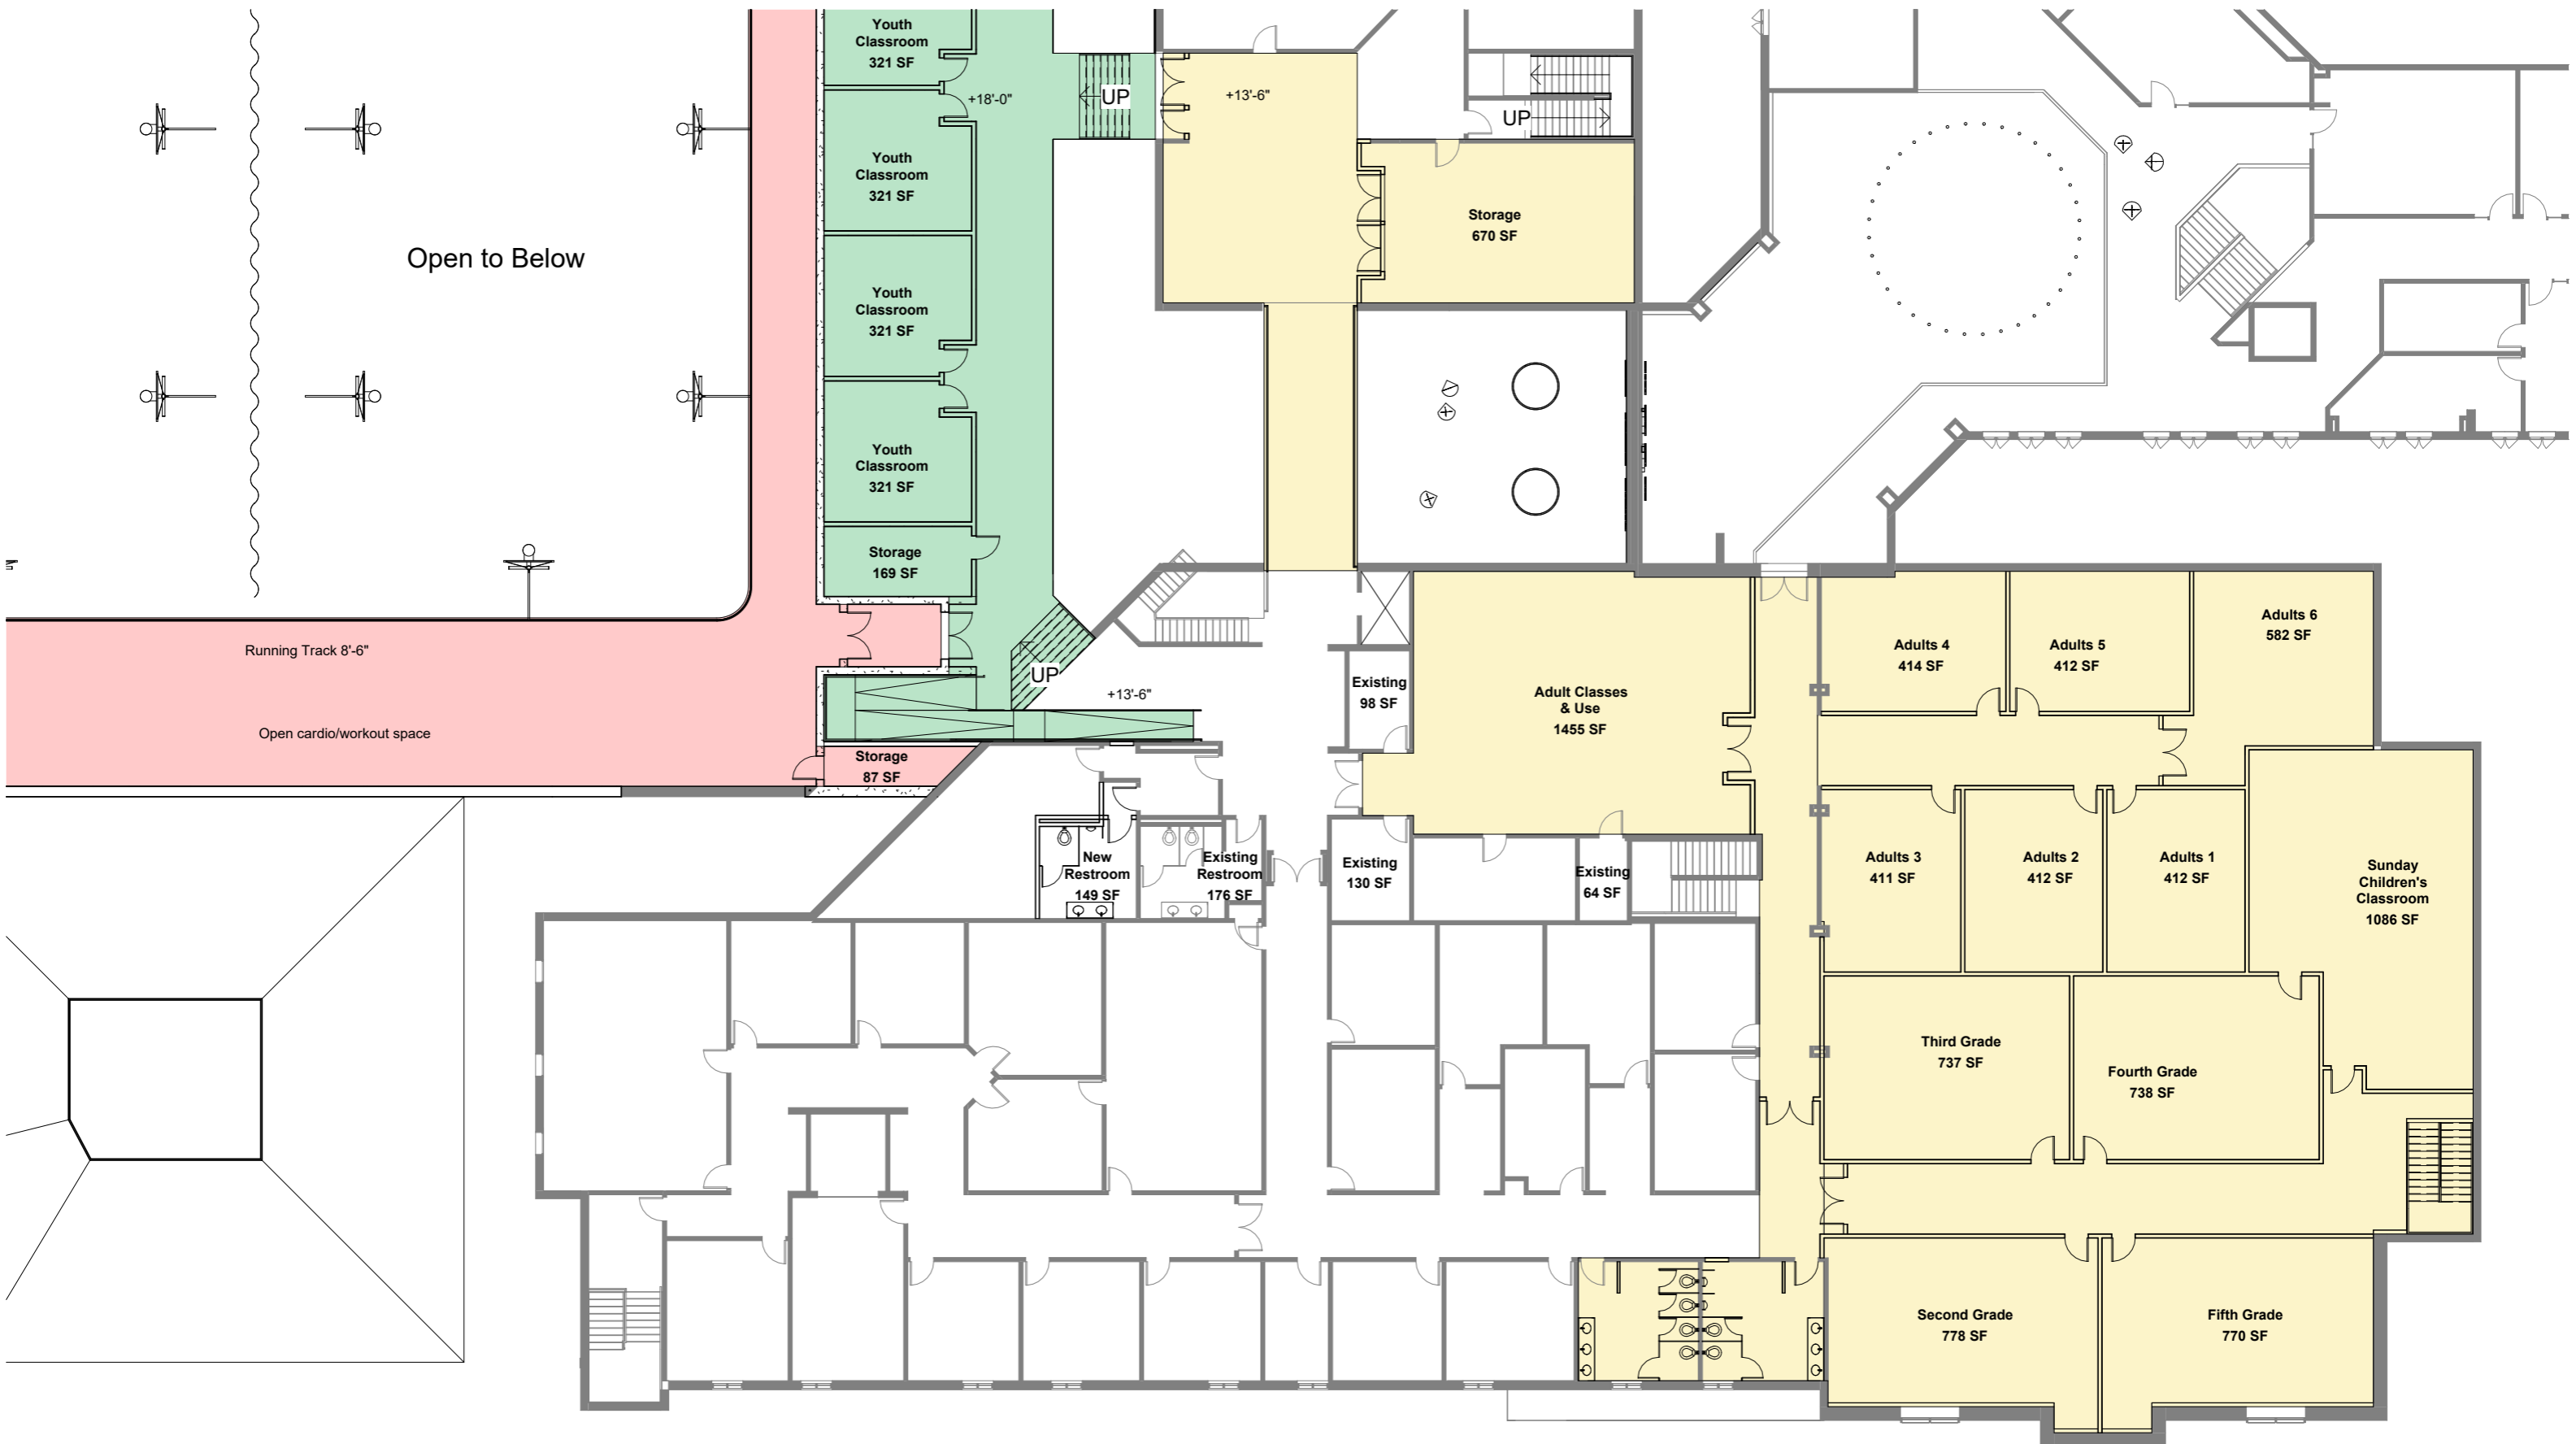


# Woodridge Baptist Church

Level 2 - Classrooms

FOR REFERENCE ONLY - NOT FOR REGULATORY APPROVAL, PERMITTING OR CONSTRUCTION.  
 EDWIN R. GARRETT, STATE OF TEXAS REGISTERED ARCHITECT #7921

1" = 20'-0"  
 09-25-2024



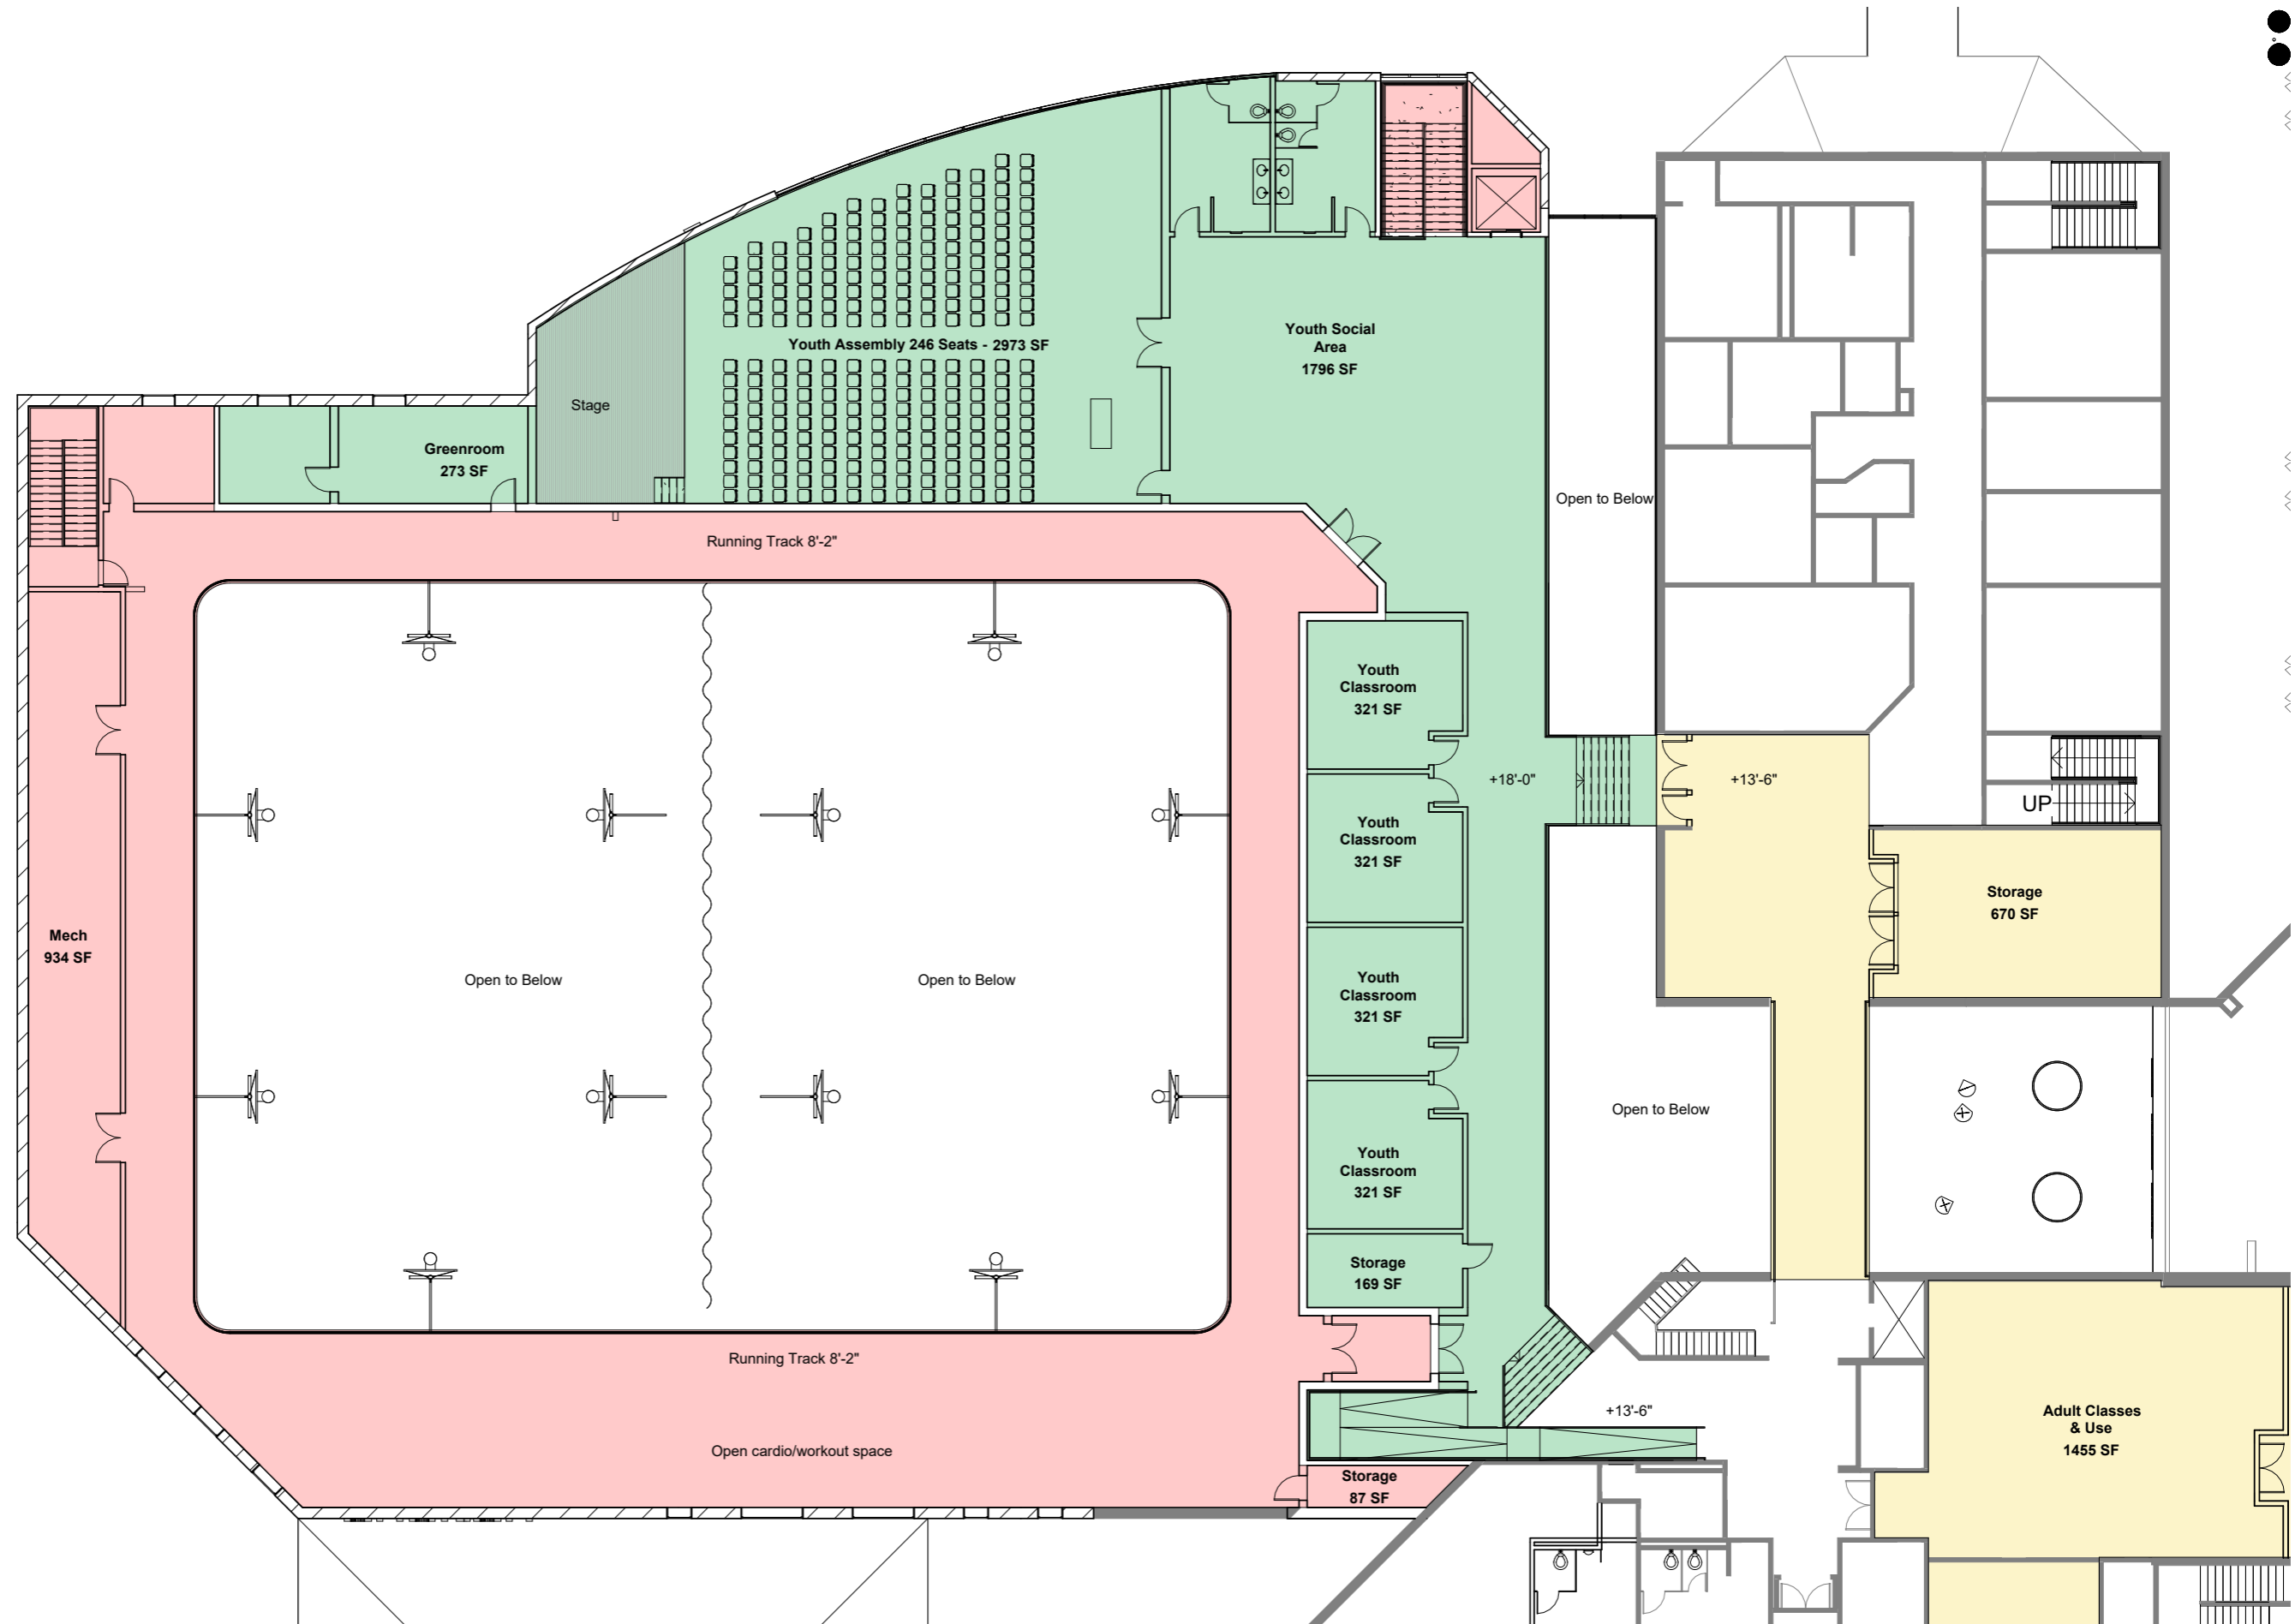

# Woodridge Baptist Church


Level 2 - Gym

FOR REFERENCE ONLY - NOT FOR REGULATORY APPROVAL, PERMITTING OR CONSTRUCTION.  
 EDWIN R. GARRETT, STATE OF TEXAS REGISTERED ARCHITECT #7921

1" = 20'-0"  
 09-25-2024





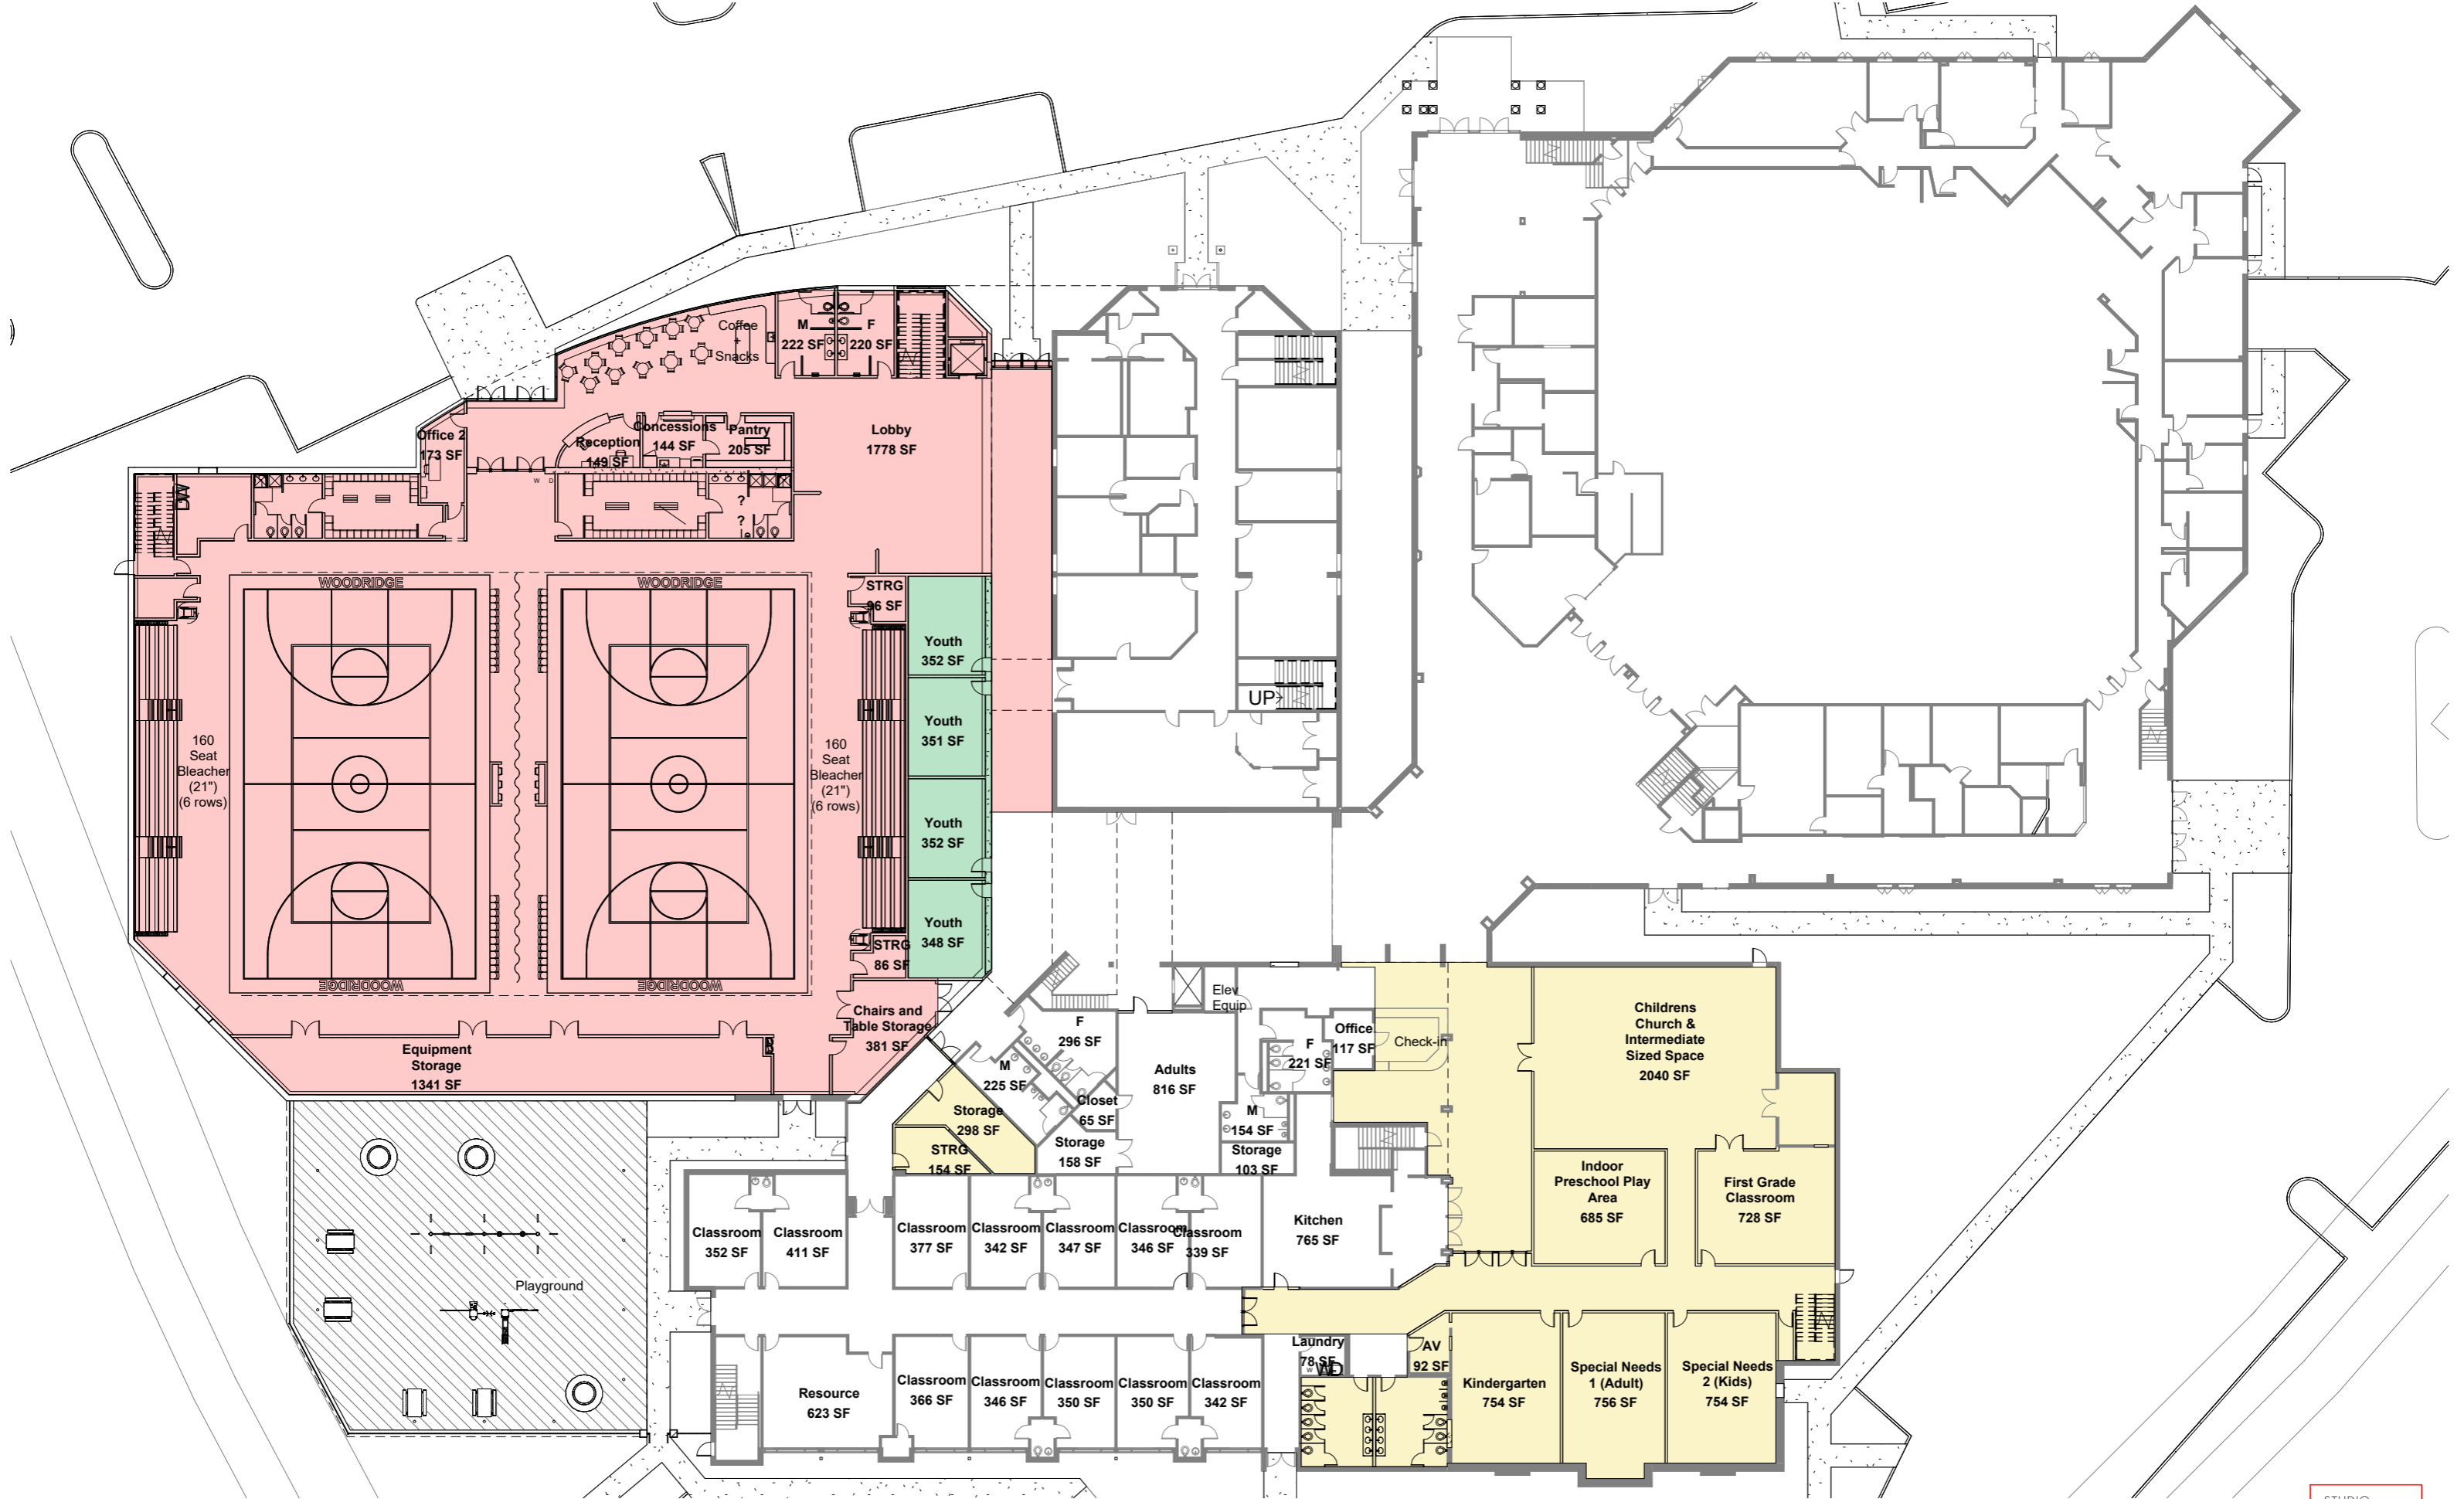


# Woodridge Baptist Church

Level 1 - Full Plan

FOR REFERENCE ONLY - NOT FOR REGULATORY APPROVAL, PERMITTING OR CONSTRUCTION.  
 EDWIN R. GARRETT, STATE OF TEXAS REGISTERED ARCHITECT #7921

1/32" = 1'-0"  
 09-25-2024



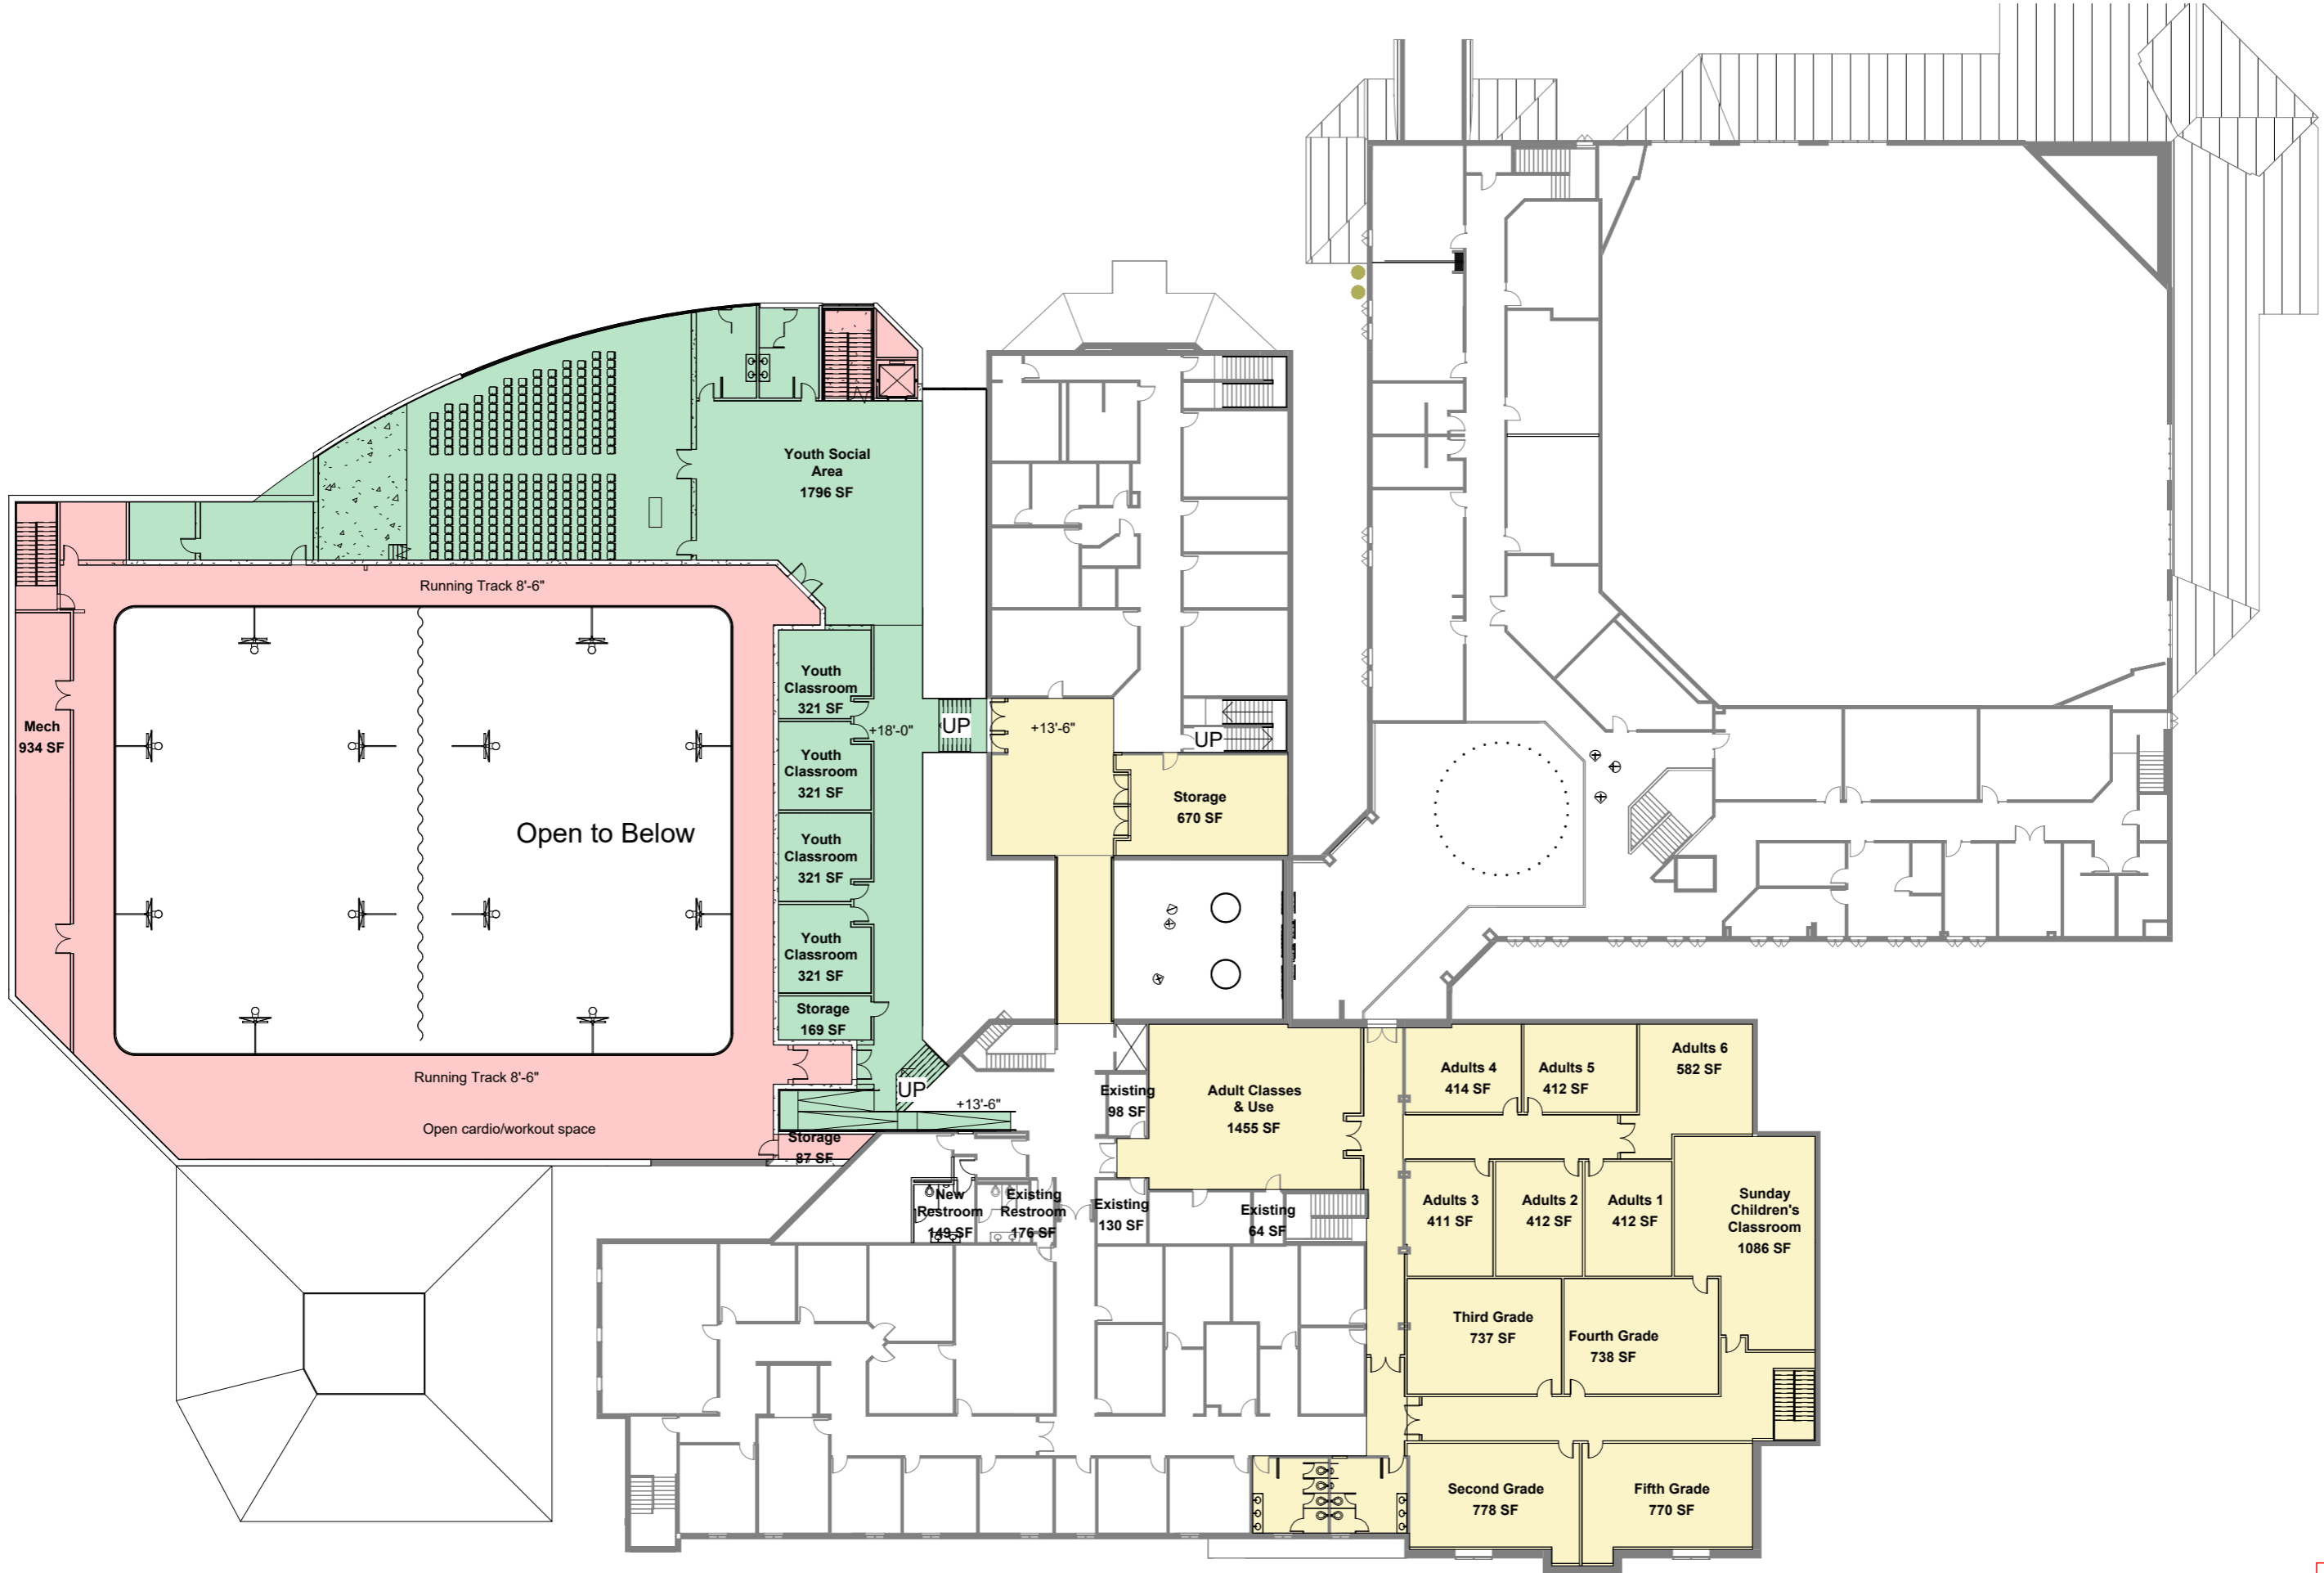


# Woodridge Baptist Church

Level 2 - Full Plan

FOR REFERENCE ONLY - NOT FOR REGULATORY APPROVAL, PERMITTING OR CONSTRUCTION.  
 EDWIN R. GARRETT, STATE OF TEXAS REGISTERED ARCHITECT #7921

1/32" = 1'-0"  
 09-25-2024



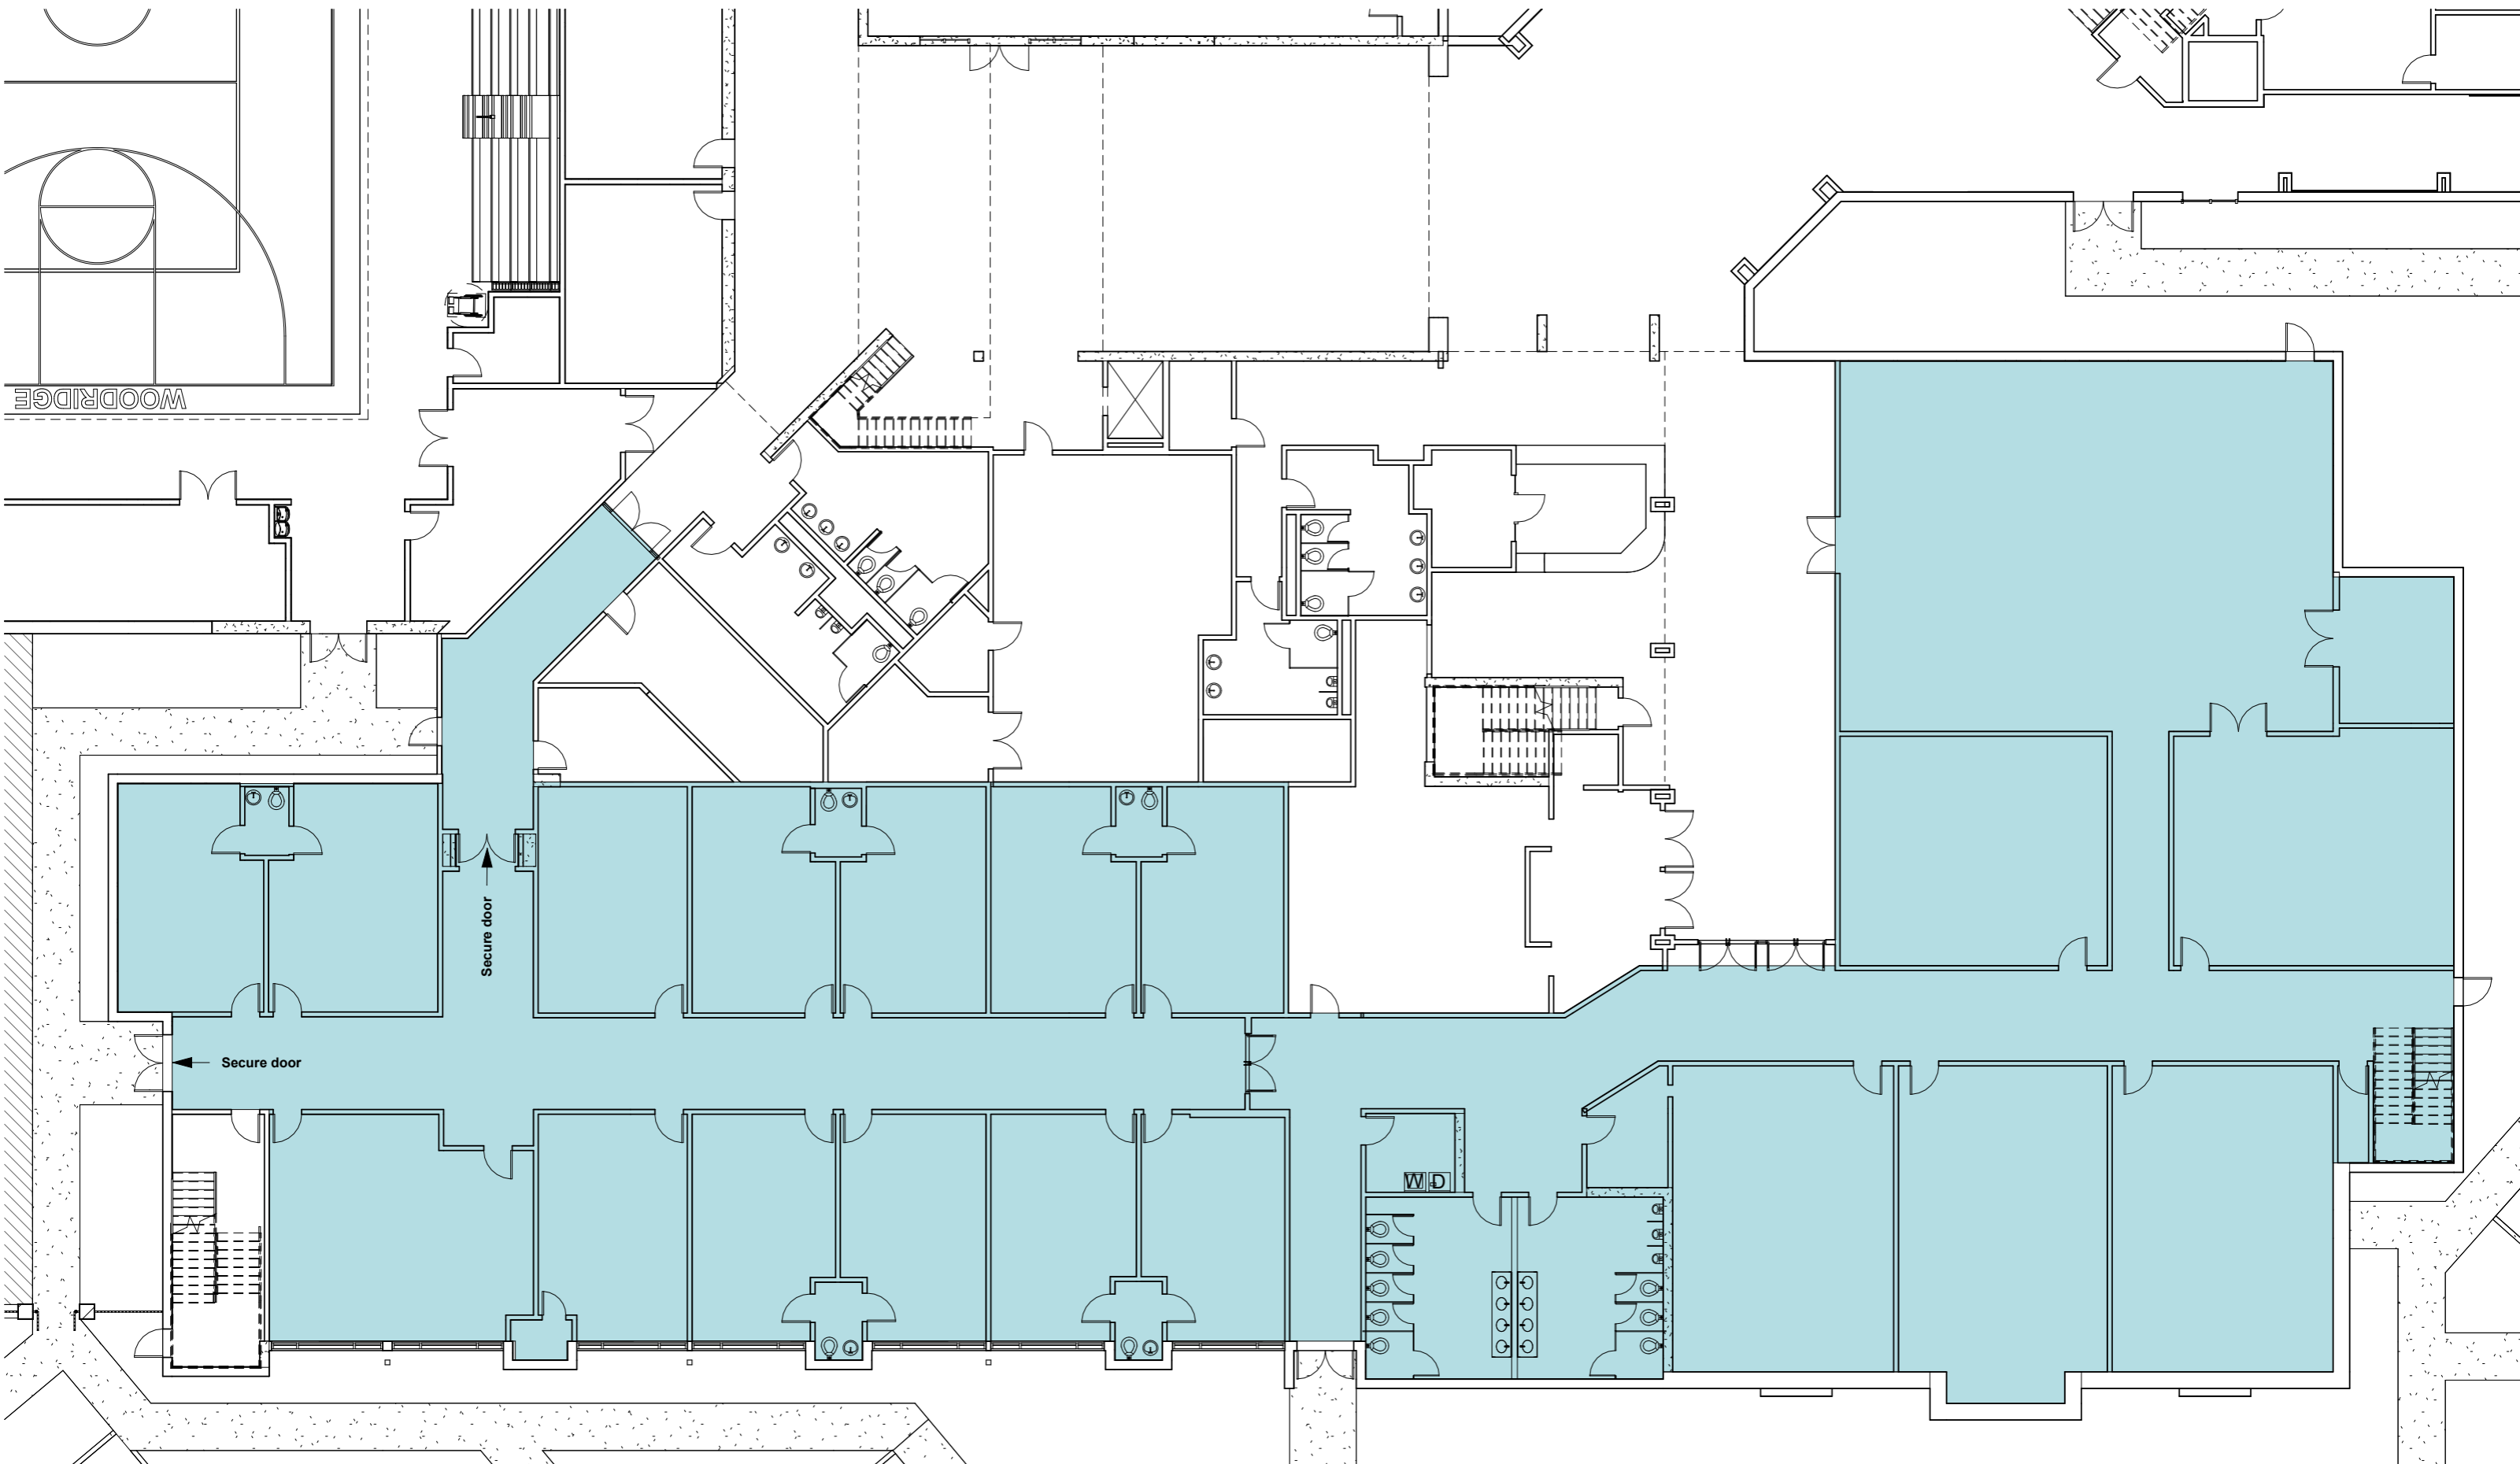

Secured Area SQF - 15,928

Secured Doors - 2


# Woodridge Baptist Church

Level 1 Secured Area

FOR REFERENCE ONLY - NOT FOR REGULATORY APPROVAL, PERMITTING OR CONSTRUCTION.  
 EDWIN R. GARRETT, STATE OF TEXAS REGISTERED ARCHITECT #7921


1/16" = 1'-0"  
 09-25-2024



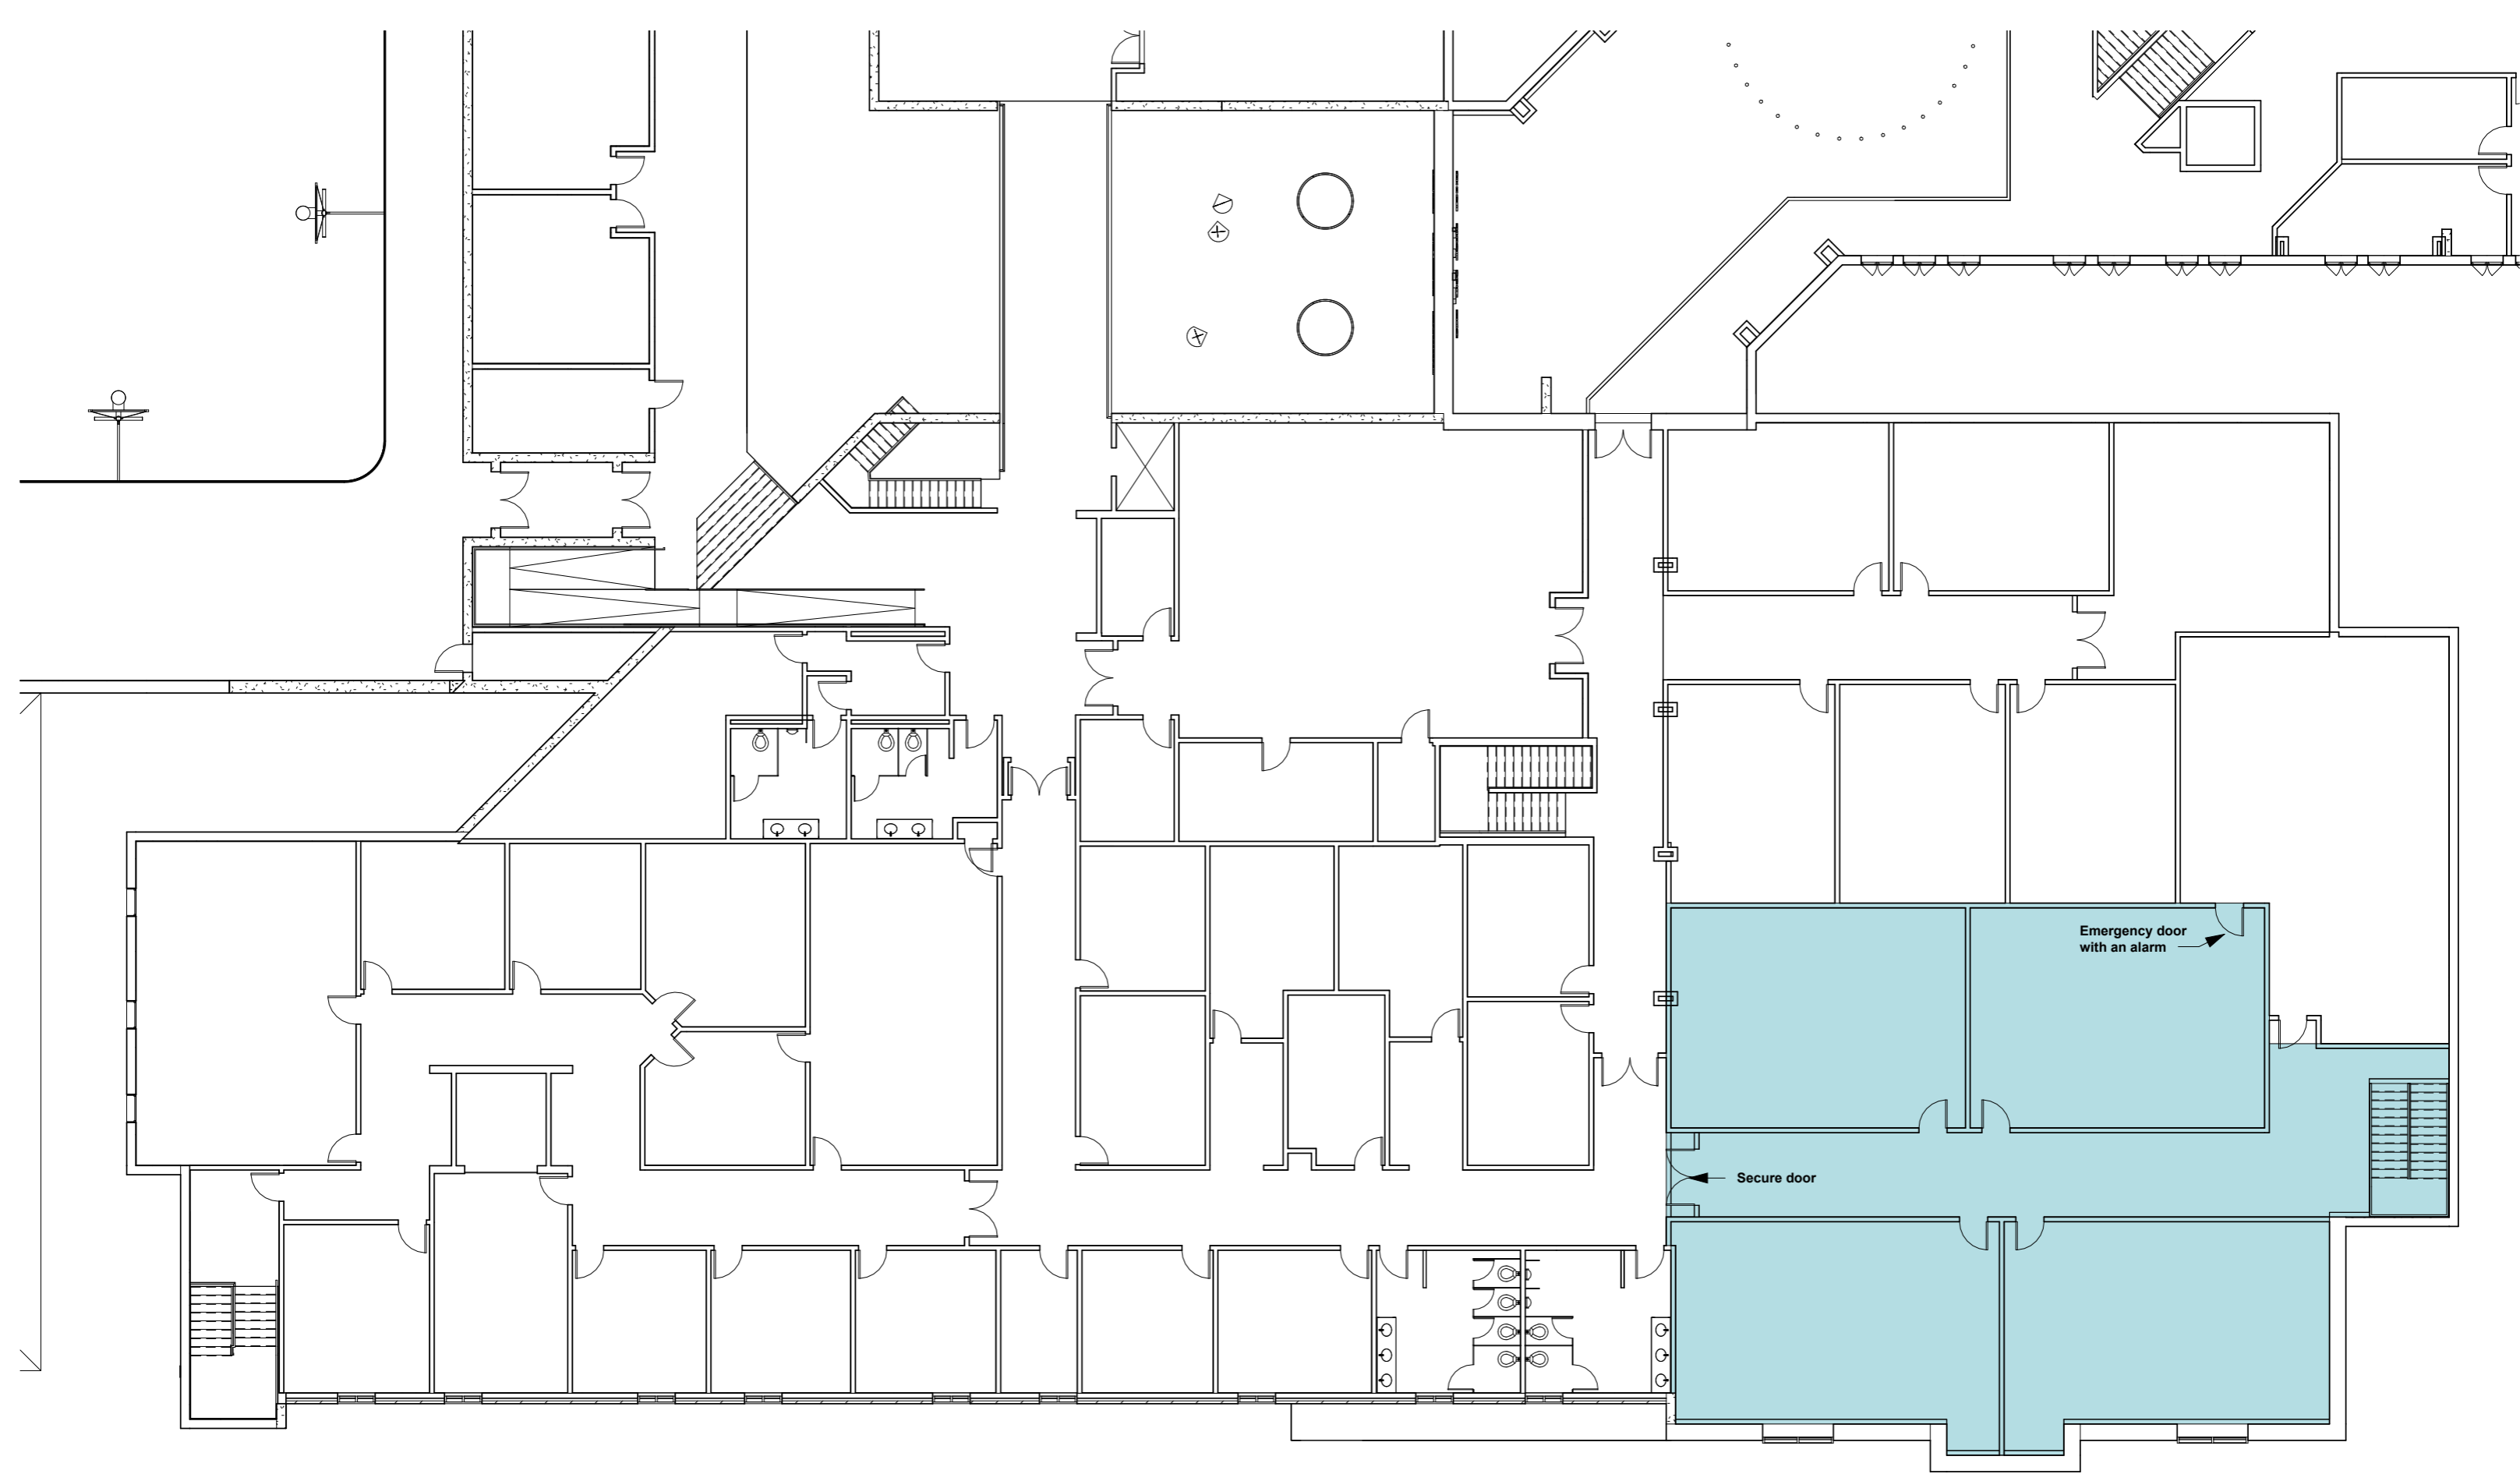

Secured Area SQF - 4,102


Secured Doors - 2

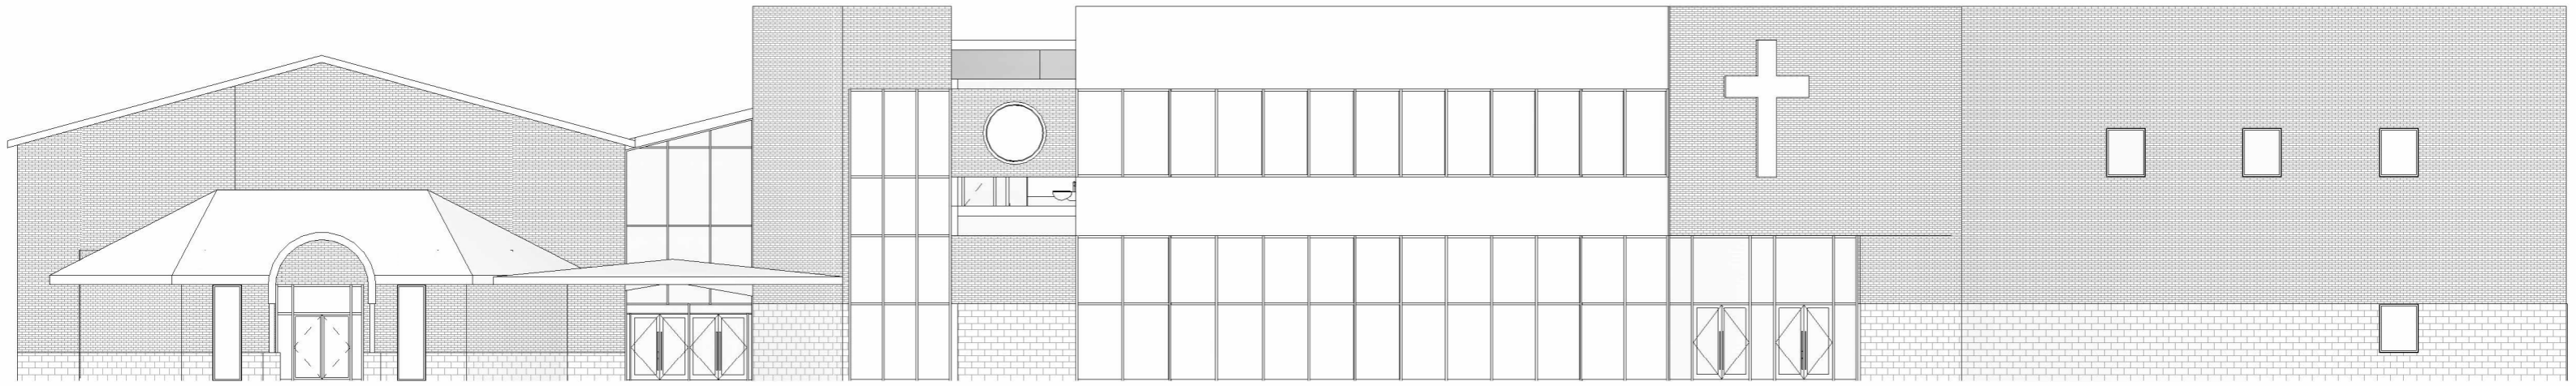

North



South

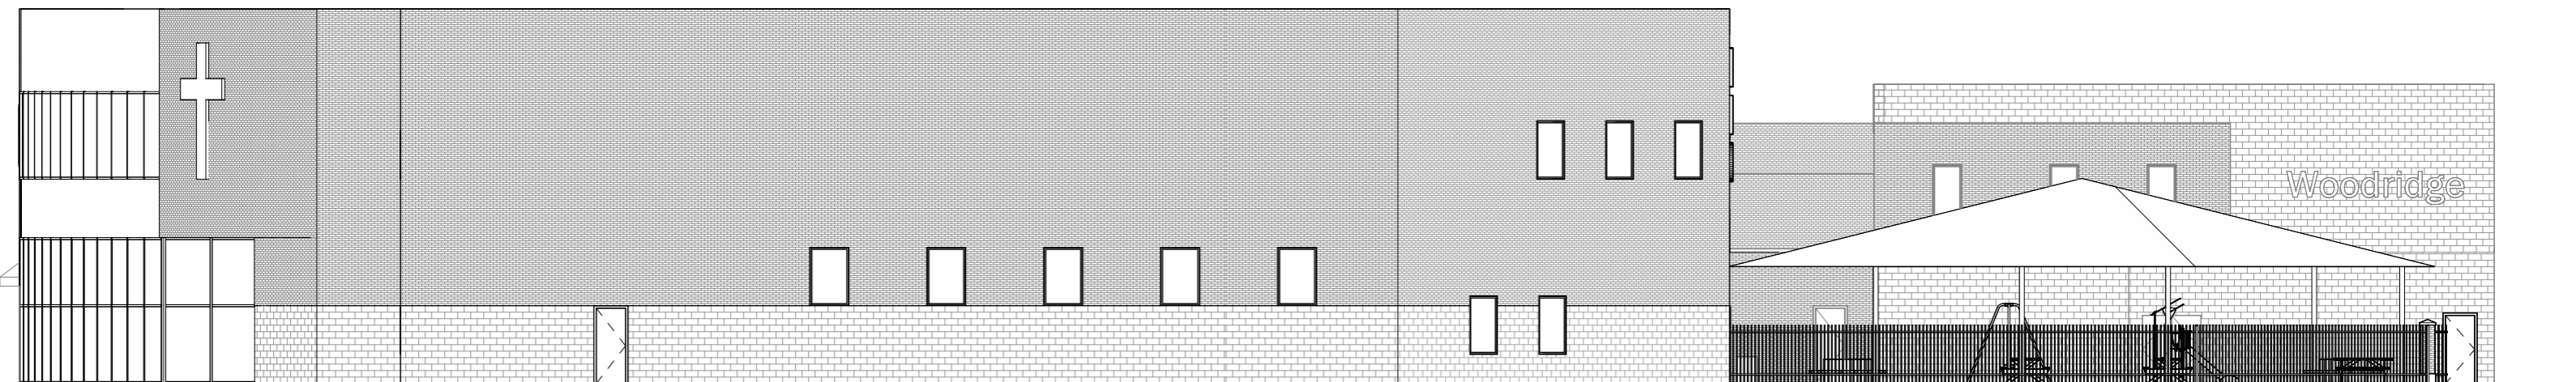

West


# Woodridge Baptist Church

Elevations

FOR REFERENCE ONLY - NOT FOR REGULATORY APPROVAL, PERMITTING OR CONSTRUCTION.  
EDWIN R. GARRETT, STATE OF TEXAS REGISTERED ARCHITECT #7921

1/16" = 1'-0"  
09-25-2024



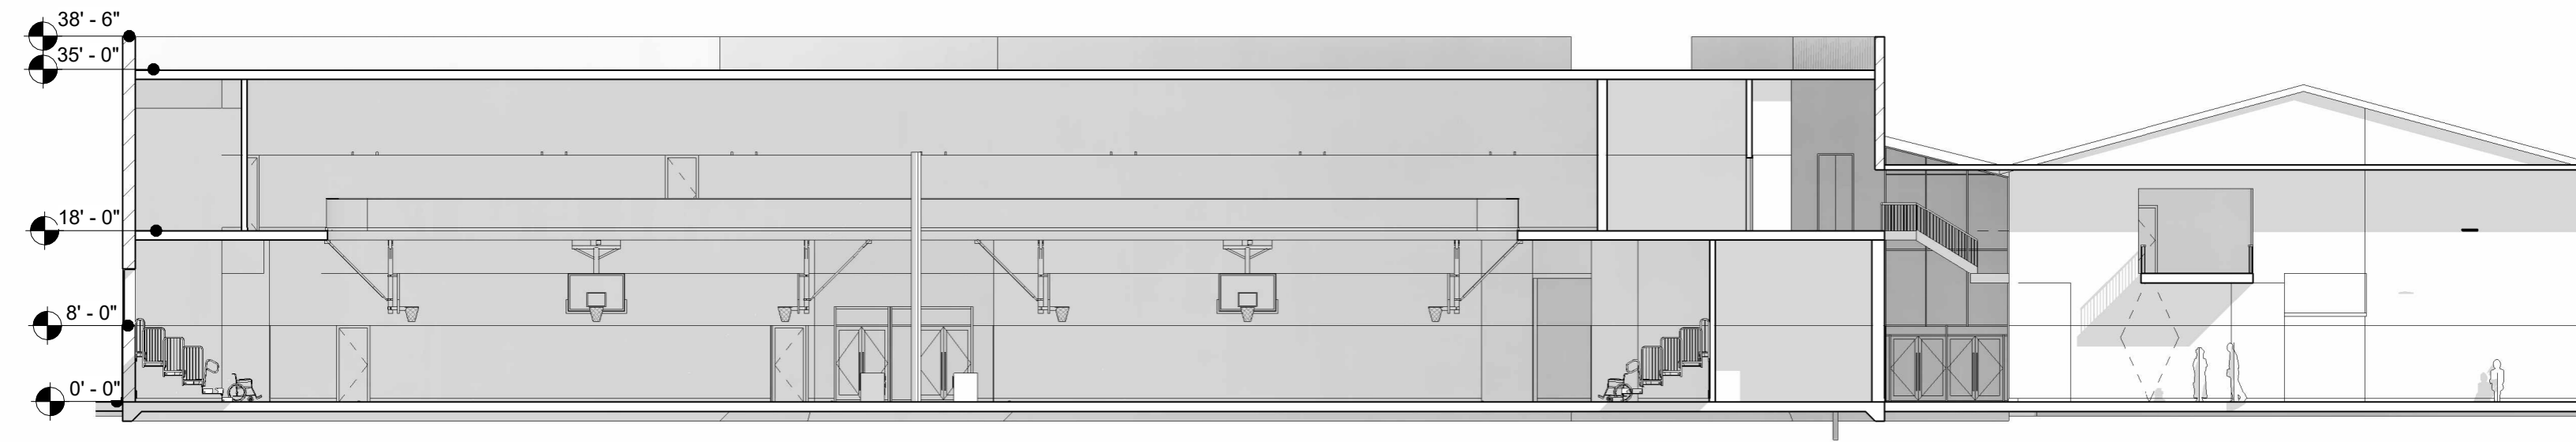

# Woodridge Baptist Church

Section Through Gym

FOR REFERENCE ONLY - NOT FOR REGULATORY APPROVAL, PERMITTING OR CONSTRUCTION.  
EDWIN R. GARRETT, STATE OF TEXAS REGISTERED ARCHITECT #7921

1/16" = 1'-0"  
09-25-2024





# Woodridge Baptist Church

Front Arial

FOR REFERENCE ONLY - NOT FOR REGULATORY APPROVAL, PERMITTING OR CONSTRUCTION.  
EDWIN R. GARRETT, STATE OF TEXAS REGISTERED ARCHITECT #7921

09-25-2024





## Woodridge Baptist Church

Rear Arial

FOR REFERENCE ONLY - NOT FOR REGULATORY APPROVAL, PERMITTING OR CONSTRUCTION.  
EDWIN R. GARRETT, STATE OF TEXAS REGISTERED ARCHITECT #7921

09-25-2024